



Amsterdam

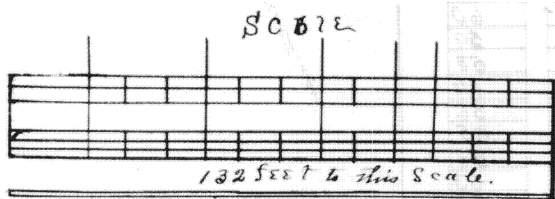

	Corners of Town	Number of Trees	Number of Hearing	Number of Acres they bear	Number of Acres contained
A	Whitelo		25	S. 58 E.	43
	Beech		20	N. 63 W.	54
	Beech		14	N. 43 W.	10
B	Beech		16	S. 41 W.	30
	Whitelo		7	S. 83 W.	13
C	Beech		20	S. 87 1/2 W.	32
	Beech		16	S. 2 W.	36
D	Beech		13	N. 67 E.	22

True Meridian
Variation 400 East

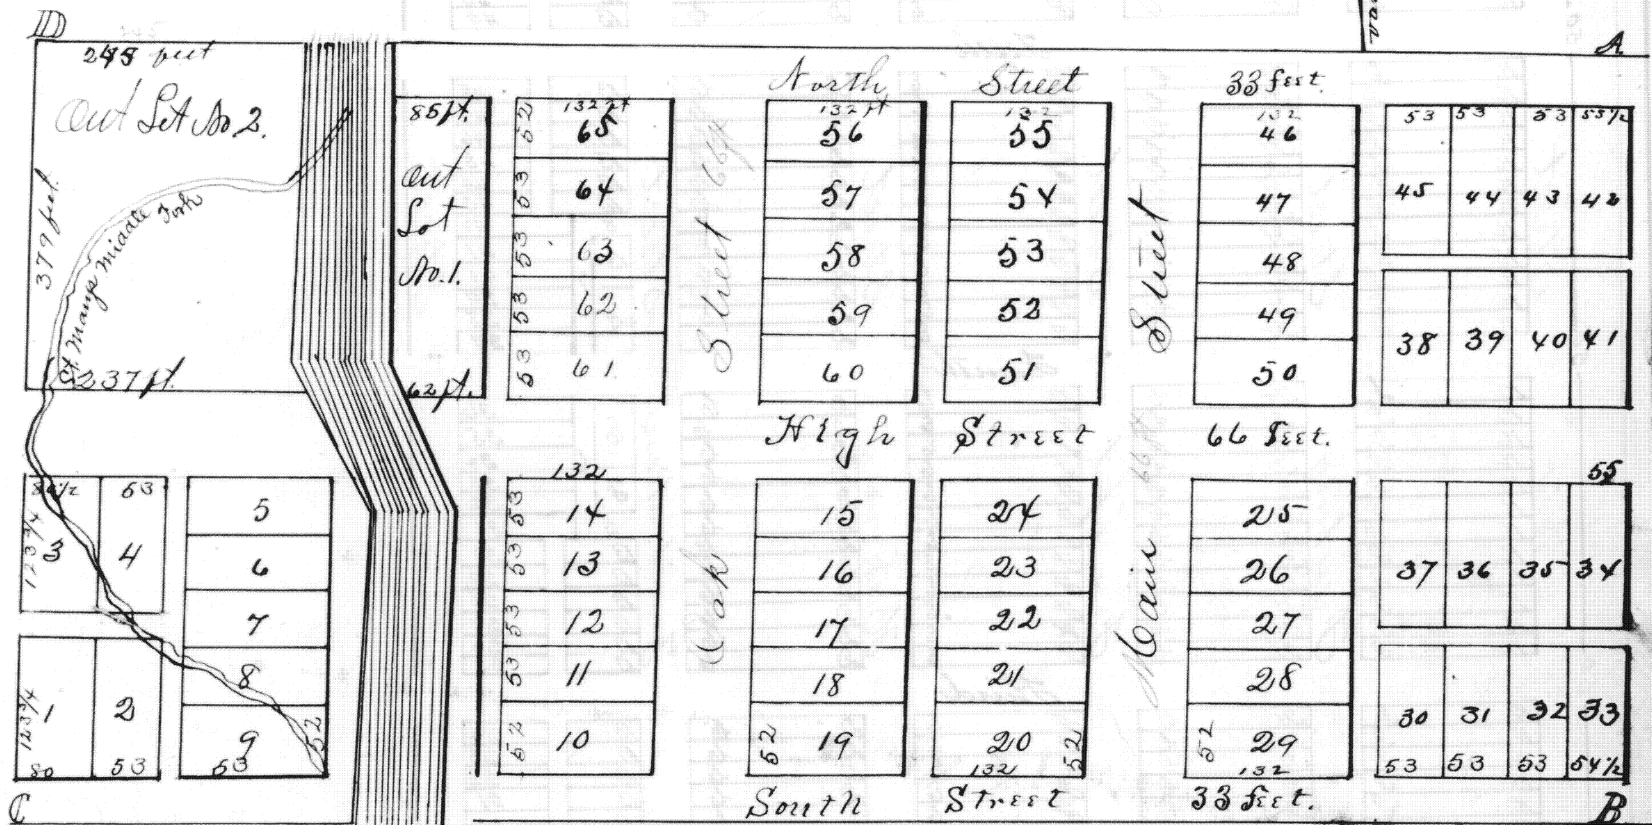

Amsterdam is laid out on a tract of land of 30 acres, taken from the North East part of section twenty-two, Town seven South of Range four East, in Mercer County Ohio the said tract extends one hundred and ten poles, South & Eight poles West, from the N.E. Cor. of sec. 22. aforesaid, the streets cross each other at right angles, and are laid out on a variation of 400 East. North, South, East and Water streets, are each one hundred and thirty feet wide, the Alleys are 16 1/2 feet wide, the length and breadth of the lots will be found marked in feet on the plat with red ink. Stones have been planted at the North west corner of lot No. 61, the Canal line passes through the town and is colored blue 66 feet wide. I certify the within description and plat correct, Mercer County Ohio, July 10th A.D. 1837.

Justin Hamilton County Surveyor

State of Ohio Mercer Co ss:

On this 11th day of August A.D. 1837. Came William Dotter, before me the undersigned, a Acting Justice of the Peace in and for said County in behalf of Richard Amos Proprietor of the Town of Amsterdam, and acknowledged the above plat and description of the town of Amsterdam as his plat for record. Given under my hand and seal the date above written.

Caleb Meadors Justice of the Peace

Entered for Record Aug. 10th A.D. 1837 & Recorded Aug. 11th 1837.

Transcribed by order of the Commissioners &c
C. G. Galezio Recorder A. G. G.