


Minster Out Lots.

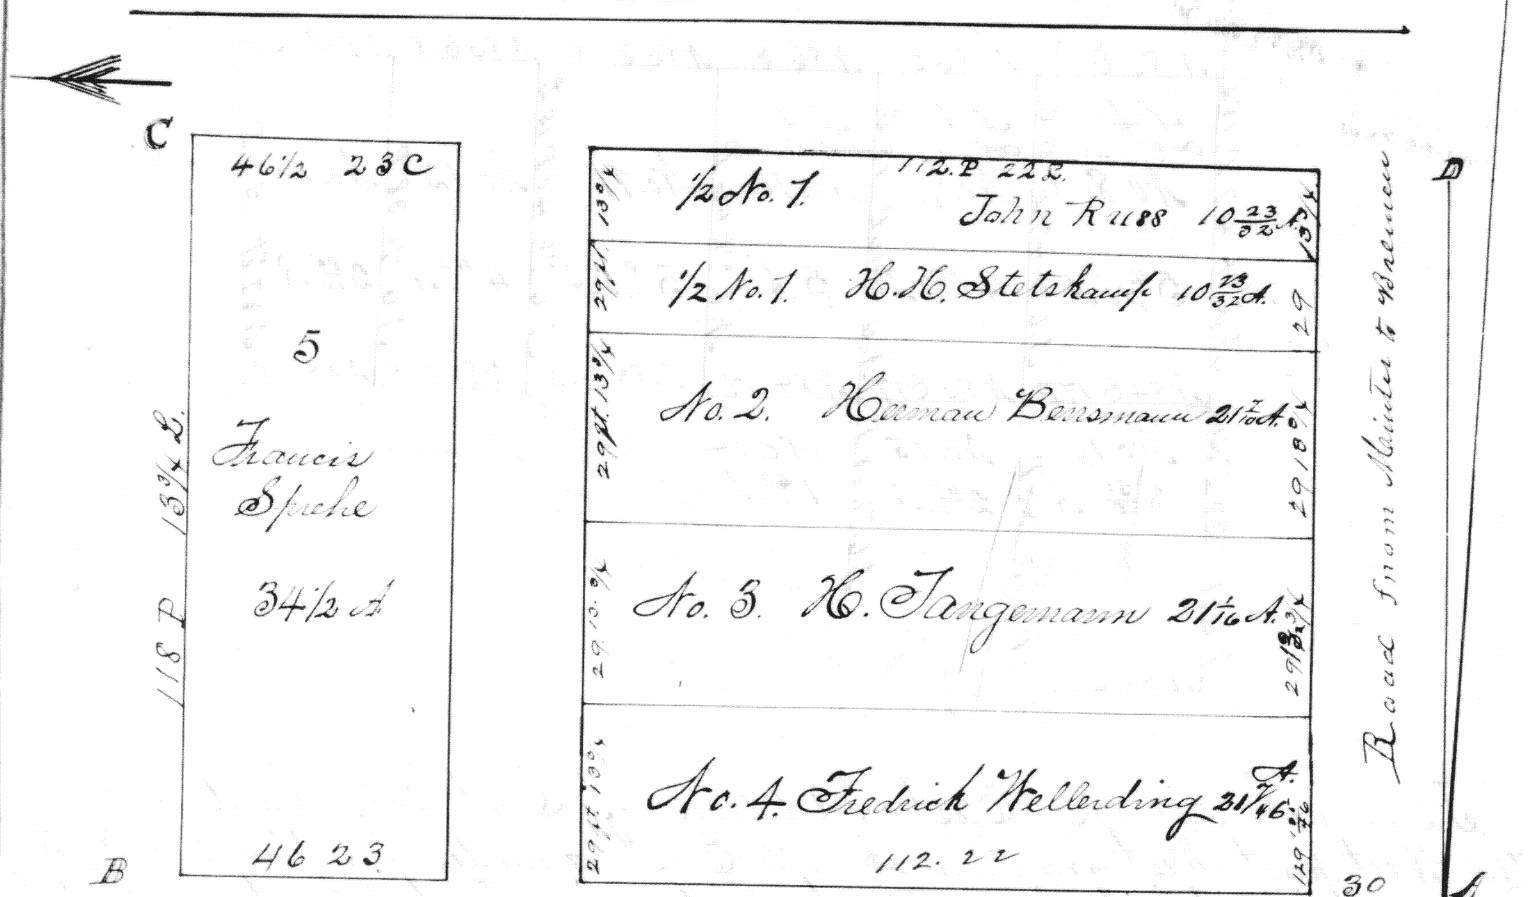

Out Lots to the Town of Minster A. Co. O.
 120 acres of land on the North side of the
 North East quarter of Section 27, Township
 seven South of Range four East in Auglaize
 County Ohio, which the seller Bernard F. Schman
 conveyed to John Russ, Henry Stetskaup,
 H. Tangemann, F. Kellending, F. Spehe and
 H. Bensmann as partakers. The Miami Canal
 takes four acres of land of this 30 feet is given to
 each section line on N. and E. end, the poles and length of the
 lines all marked on the plat, all of which I believe to be correctly
 surveyed, according to the plat above.

Corners.	Planting Trees	In diam.	corner the line	Dist.
A.	H. Oak	14	N. 38 1/2 W.	232
	Hickory	10	N. 79 1/2 W.	179
B.	Sugar	15	N. 20 1/2 E.	115
	Elm	15	S. 18 E.	82
C.	Hickory	10	S. 34 E.	58
	Beech	12	N. 25 E.	53 1/2
D.	Hickory	6	S. 78 1/2 W.	140
	H. Oak	16	N. 37 1/2 W.	78

Received August 19th A.D. 1848. and recorded August 26th 1848.
 By me S. Dasher Recorder A. Co. O.

Transcribed by order of the Commissioners A. Co.
 Charles G. Galen
 Recorder A. Co. O.