


Schroeders North Addition of Out Lots to New Bremen.

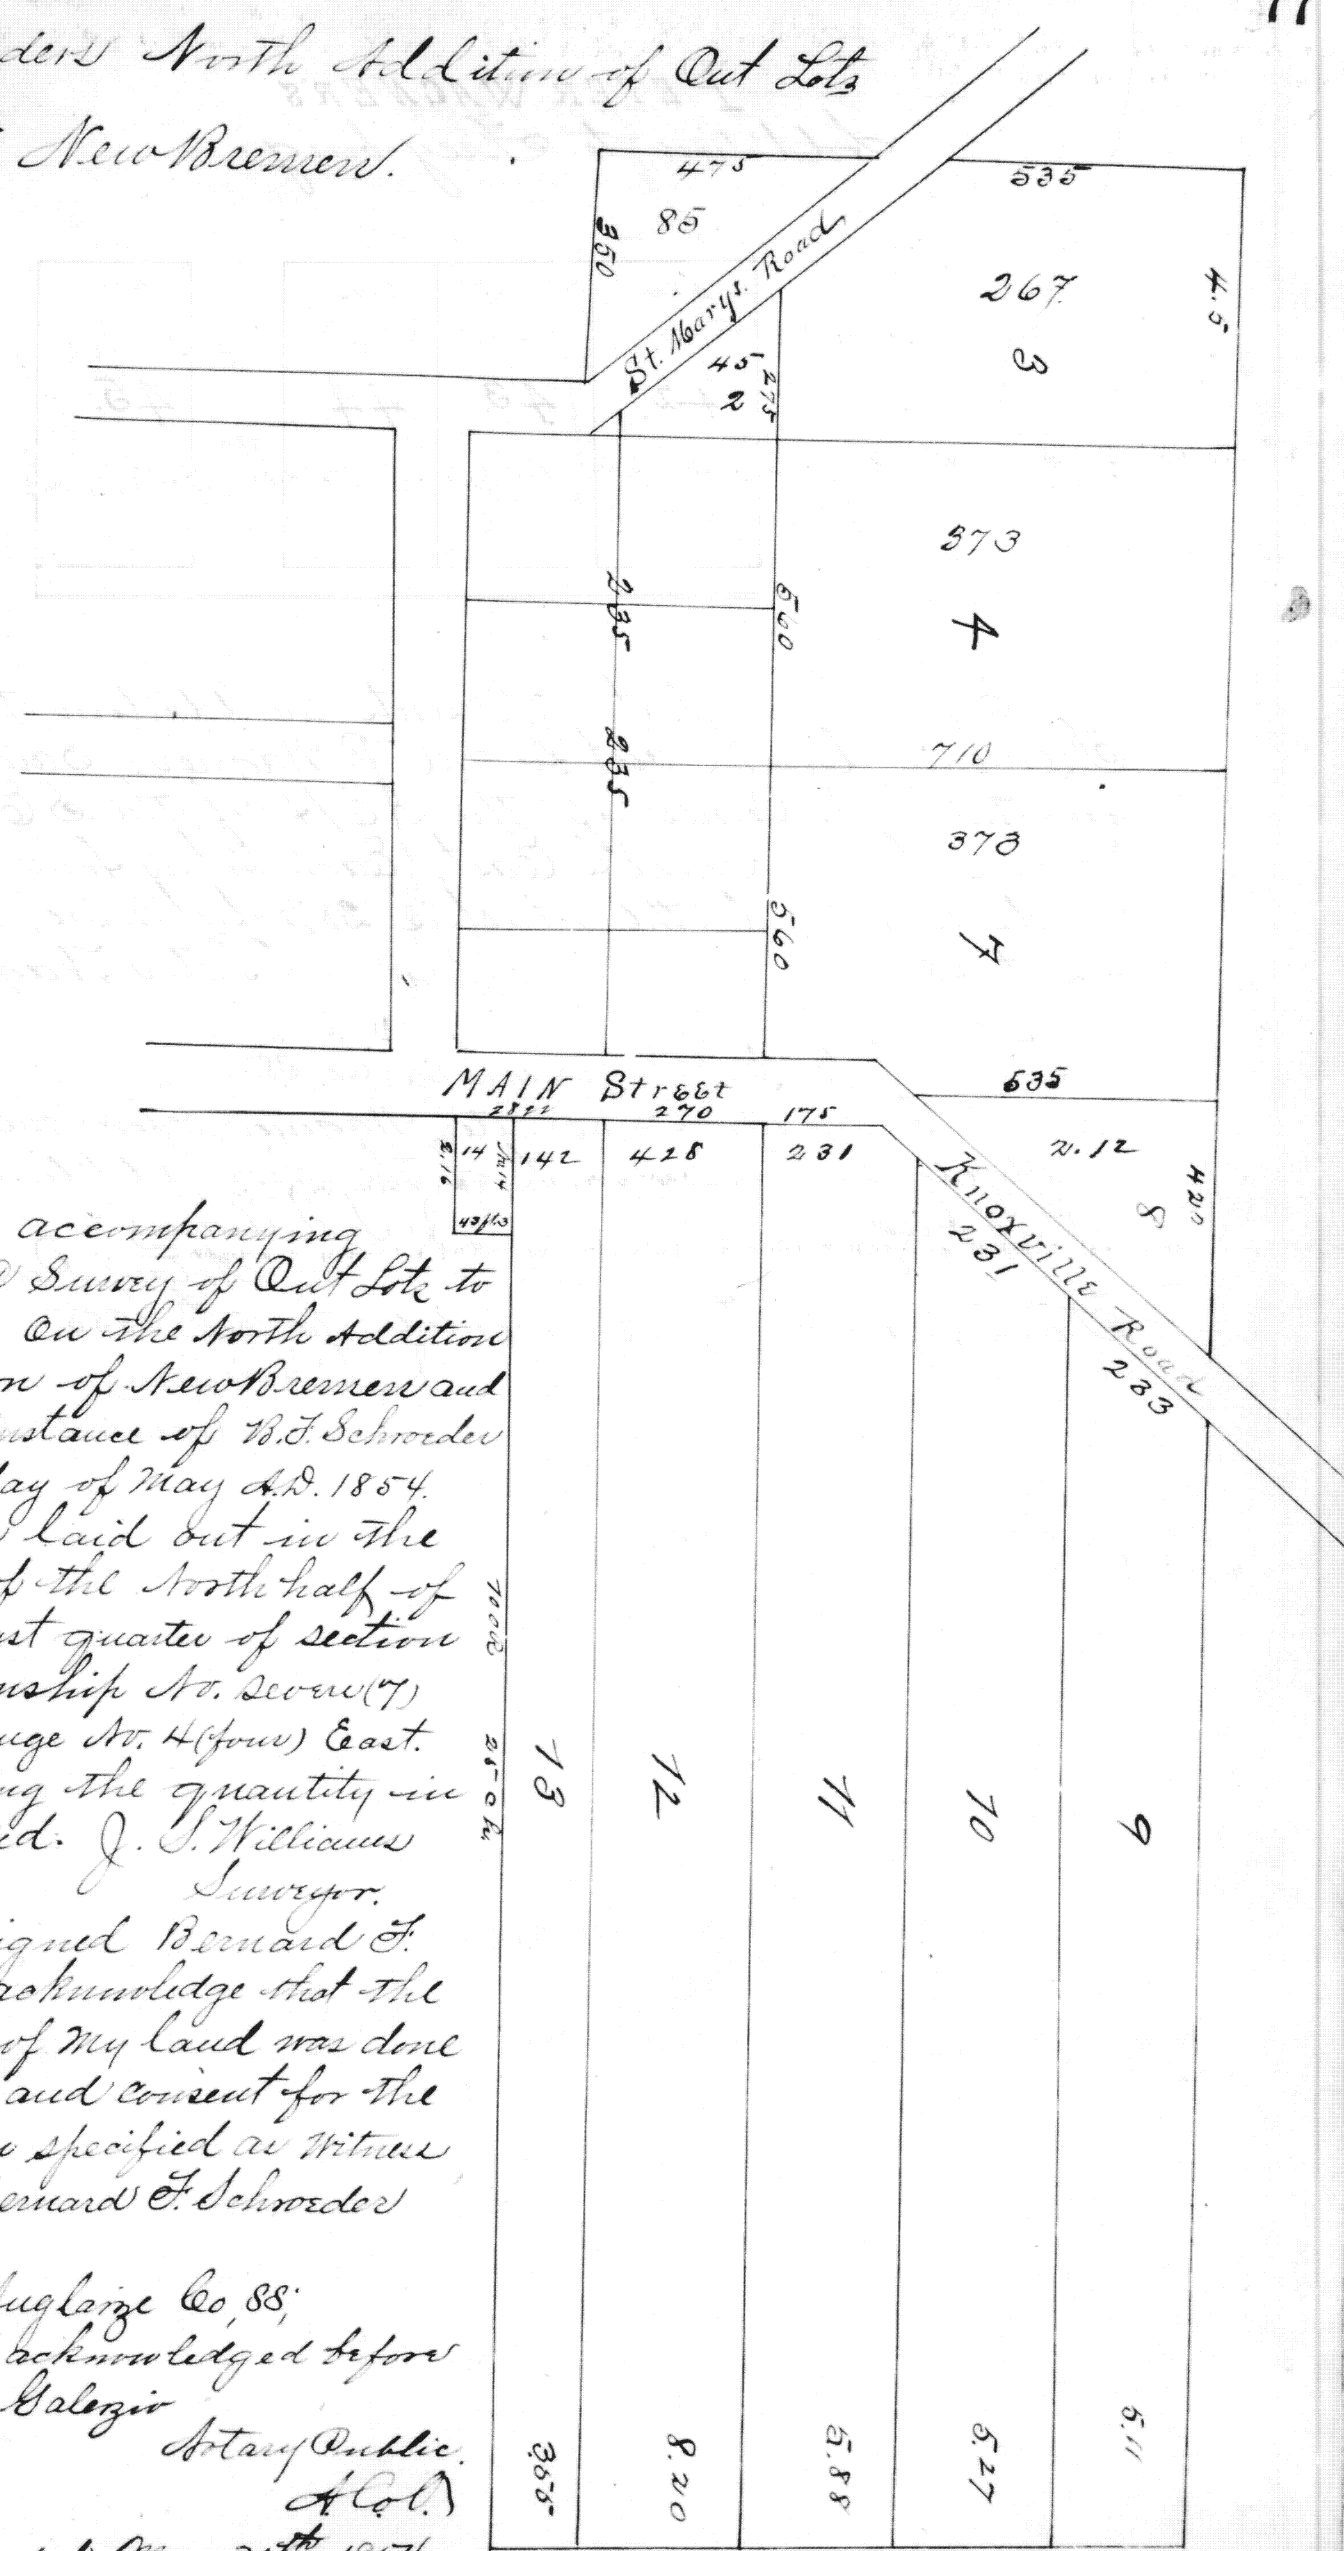

The within accompanying plat is of a Survey of Out Lots to New Bremen. On the North Addition to said Town of New Bremen and made at the instance of B.F. Schroeder on the 27th day of May A.D. 1854. Said Lots are laid out in the North part of the North half of the South East quarter of section ten (10). Township No. Seven (7) South of Range No. 4 (four) East. Lot containing the quantity in each specified. J. S. Williams Surveyor.

I the undersigned Bernard F. Schroeder, do acknowledge that the above survey, of my land was done by my advice and consent for the purposes therein specified as witness my hand Bernard F. Schroeder

State of Ohio Auglarze Co, 88;
Signed and acknowledged before me. C. G. Galozio Notary Public.
A.C.O.

Filed and Recorded May 30th 1854
Charles G. Galozio
Recorded A.C.O.