


Ephraim Criders East Addition to the Town of Cridersville

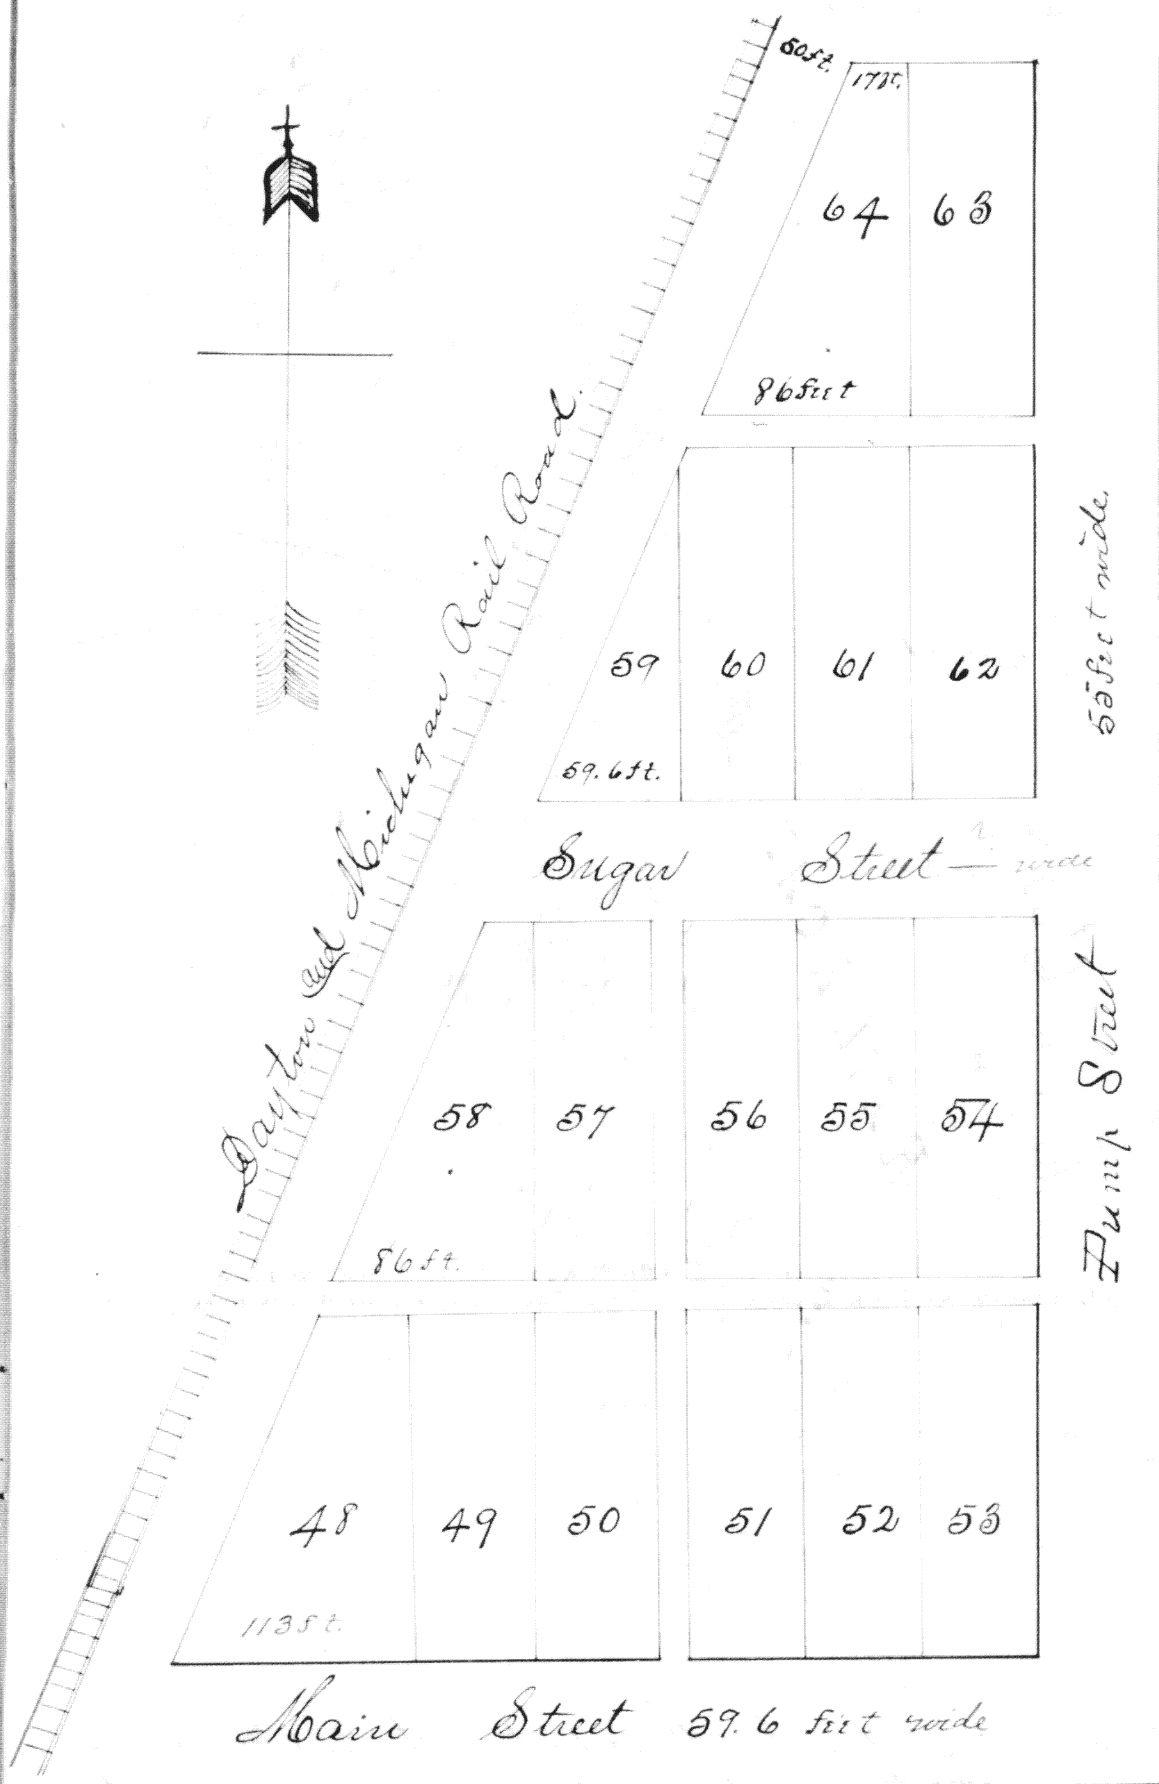

State of Ohio, Aug. 10, 1858.
 Personally appeared before me the subscriber, a County Surveyor in and for said County, this 6th day of November 1858, Ephraim Criders, and acknowledged that he laid off the East Addition to the Town of Cridersville for the uses and purposes therein expressed. In witness whereof the said Ephraim Criders has hereunto subscribed his name.
 John Butler County Surveyor.

Ephraim Criders First East Addition to the
 Town of Cridersville.

Ephraim Criders 1st East Addition to the Town of Cridersville Aug. 10, 1858. is laid off on the North West quarter of the North West quarter of section number thirty five (35) Town four (4) South Range six (6) East. Main Street is laid off at a bearing of $186^{\circ} 30' E$ (Magnetic) and the lot running North at right angles with it. The lots are all 50 feet by 150 feet except where otherwise shown on the plat. The heights are properly shown on the plat. The alleys are all 16 feet wide, and the streets as shown. A monument is planted at the North East corner of Lot Number 53.

I hereby certify that said Addition was correctly surveyed and the within plat to be a true representation of the same this 6th day of Nov. 1858.

John Butler County Surveyor
 Aug. 10, 1858.

Filed December 2nd 1858.
 Recorded December 4th 1858.

Edward Meyer
 Recorder & Co.