


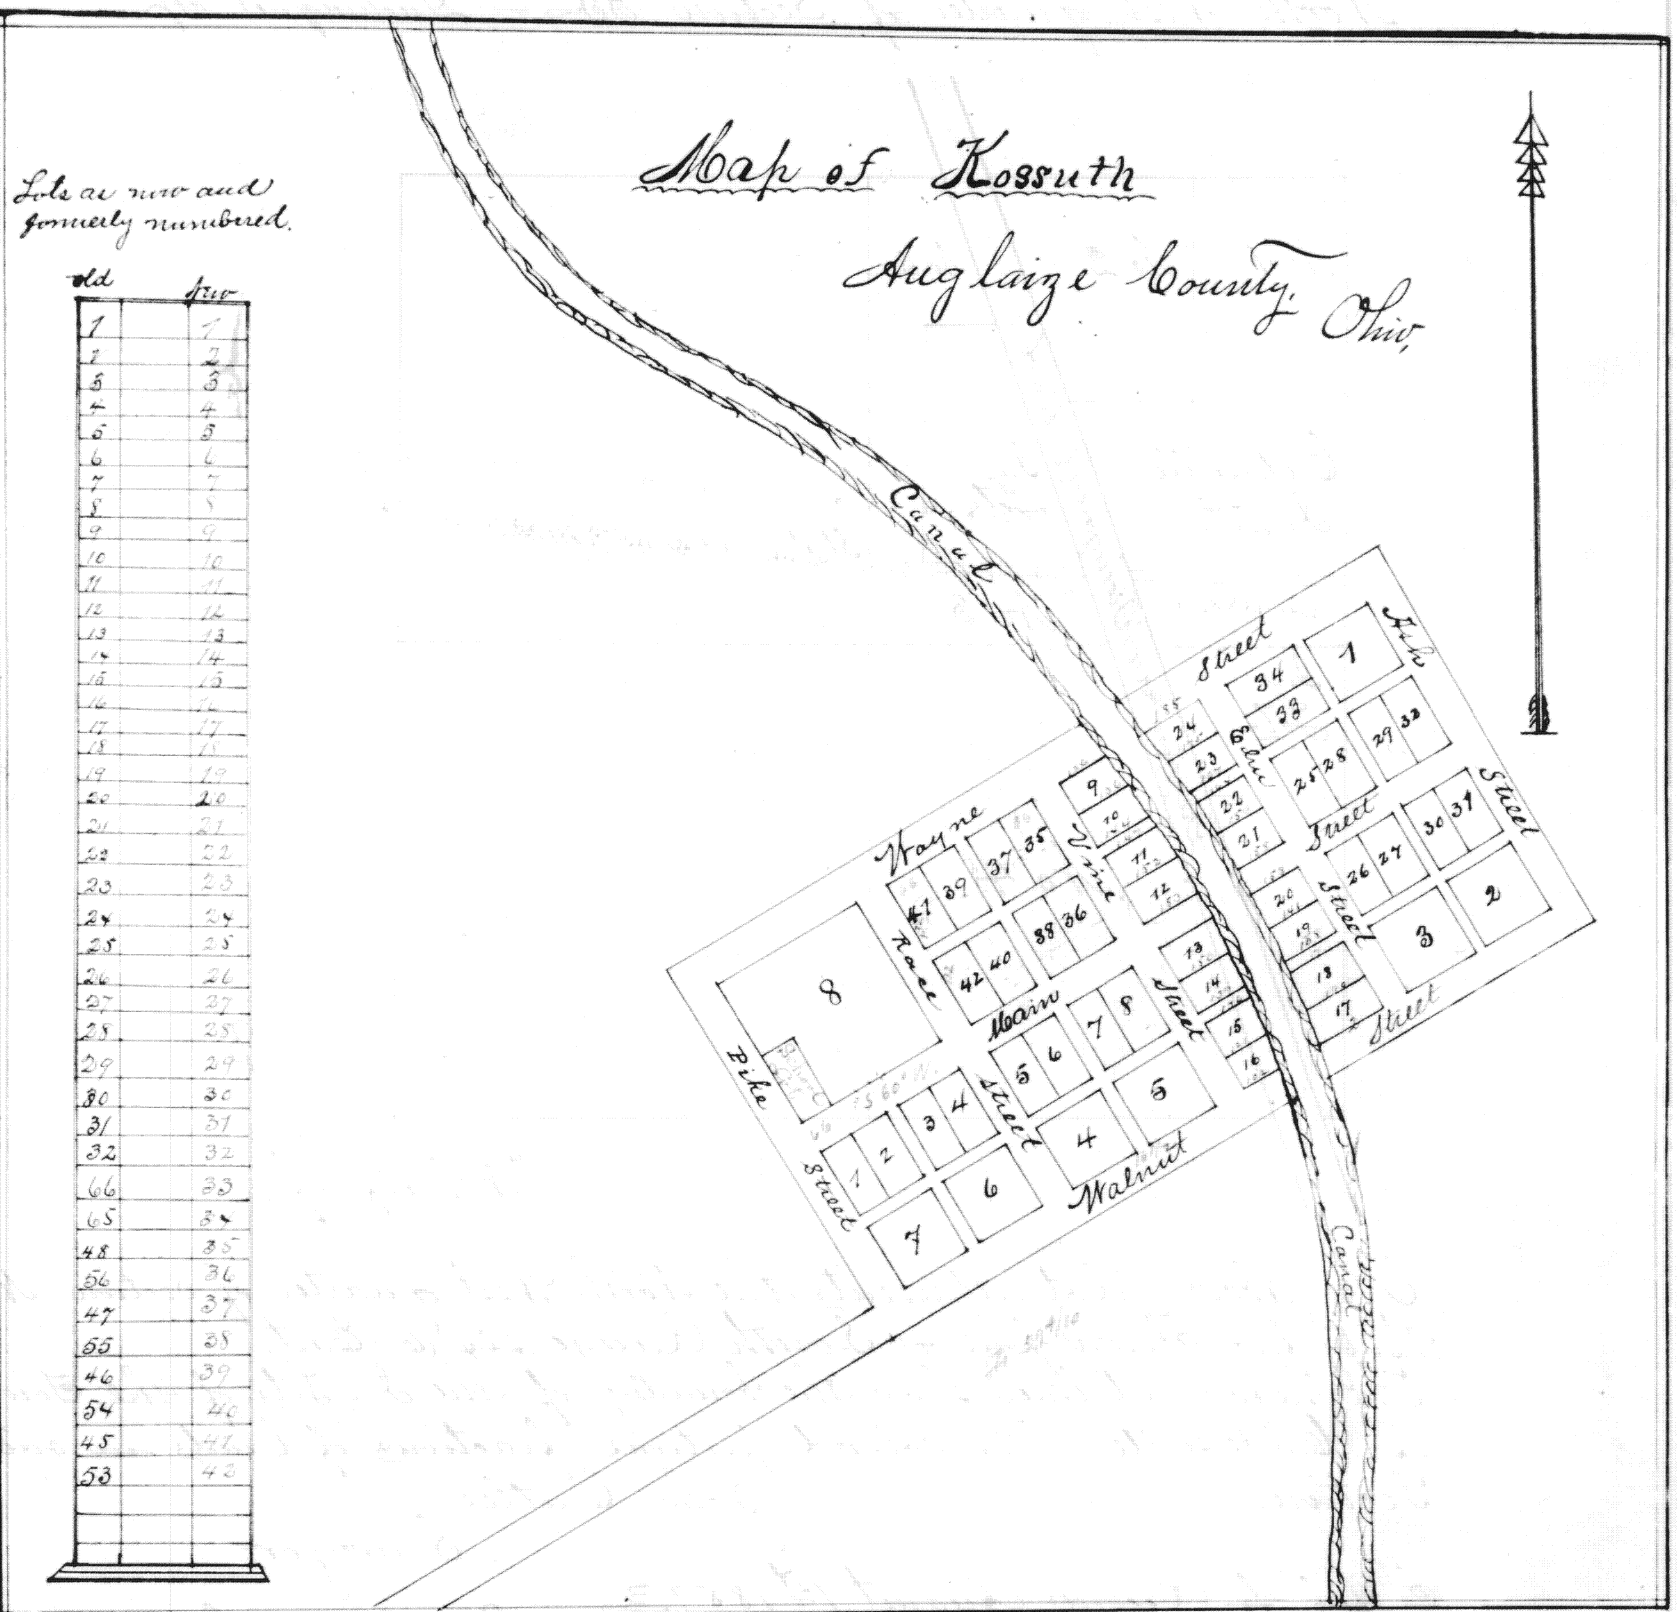

Notes:

The Town of Kossuth is laid off on the East half of the S.W. 1/4 and the West half of the S.E. 1/4 of section twenty five, Township four of Range four East of first principal Meridian; It contains forty two In. Lots and eight out Lots. All the In. Lots except those adjoining the Canal are each 66 ft. wide & 132 ft. long. The lots on the Canal are the same width and the length of their sides in links on the map with red ink. Main Street is 66 ft. wide and runs S. 60° W. all other Streets are each 66 ft. wide, and run parallel or at right angles to main St. as designated on the map. The alleys are 16 1/2 ft. wide. The Out Lots or Blocks contain each the size of two full In. Lots, except No. 8, which contains an amount equal to 7 in. lots. Corner Stones at N.W. 9. and S.W. 16. I certify the foregoing delineations and description to be correct. A.D. 1858.

John S. Houston Surveyor.

I Samuel Pettit do hereby certify that the above is a true map or plat of the Town of Kossuth as specified by said map. In Witness whereof I have hereunto set my hand and seal this 2nd day of March 1859. Samuel Pettit. Executed in presence of J. F. McKinney, S.S. McKinney.

The State of Ohio, Miami County, ss: Before me, the undersigned a Notary Public, in and for said County personally came the above named Samuel Pettit & acknowledged the signing and sealing of the above Certificate of Town-plat to be his voluntary act and deed for the uses and purposes therein mentioned, this 2nd day of March A.D. 1859.

In Witness whereof I have hereunto set my hand and official seal, the day and year last above written.
Filed March 9th 1859. Edward Meyer Recorder
A.C.D.
J. F. McKinney Notary Public