


Andrew Herbst's Sub division of $N\frac{1}{2}$ of $NW\frac{1}{4}$ of $NE\frac{1}{4}$ (20a)
and the $NW\frac{1}{4}$ of $NE\frac{1}{4}$ of $NE\frac{1}{4}$ of Section 5. T. 6 S. R. 6 E.

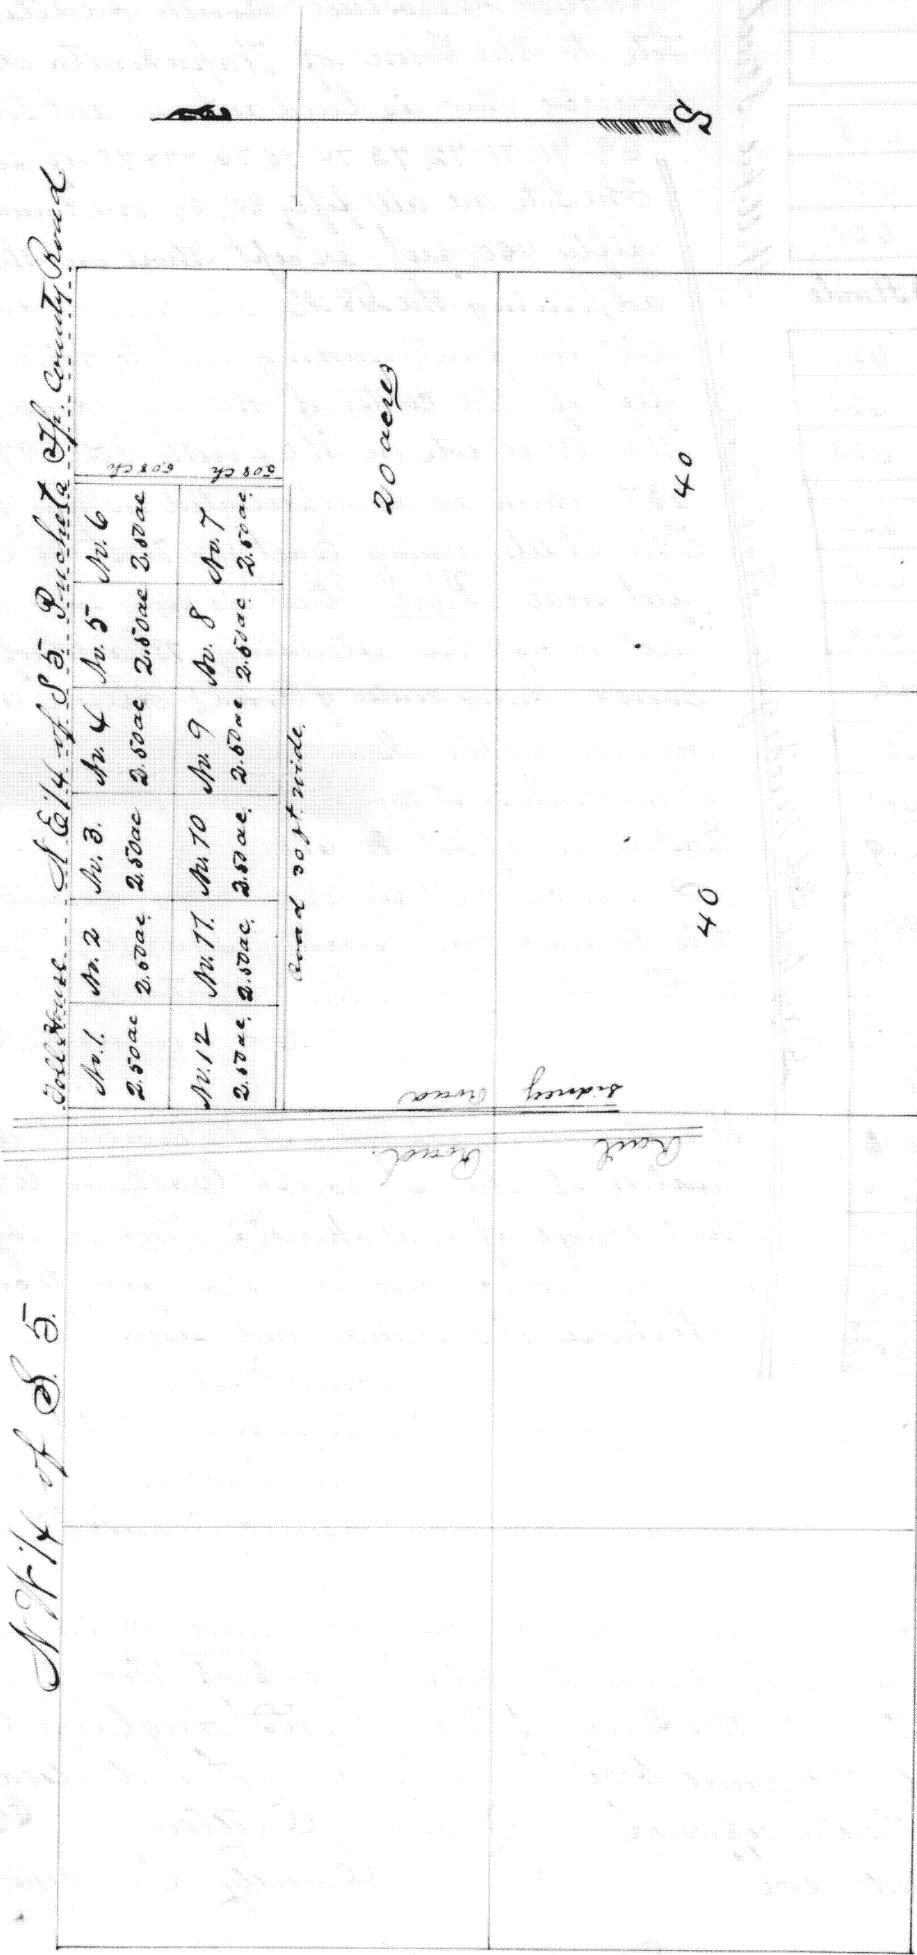

See above Plat subvents Andrew Herbst's Subdivision of the North half of the North West quarter of the North East quarter (20 acres) and the North West quarter of the North East quarter of the North East quarter of Section No. 10 (67). These acres are laid off commencing at the North quarter corner of the 10' survey east 4.90 chains and south 5.08 chains from center of road. Twenty feet is left on the south for a road and one road on the East side of the East side of the above to be correct.

J. W. Carter Surveyor A.C.S.

Filed April 20th 1860
Recorded April 25th 1860
Edward Meyer
Recorder A.C.S.