


Andr. Kerbstreitz Subdivision of N.E. fract. of N.W. 1/4 and a part of N.W. of N.E. quarter of Section No. 31. T.5.R.6 East.

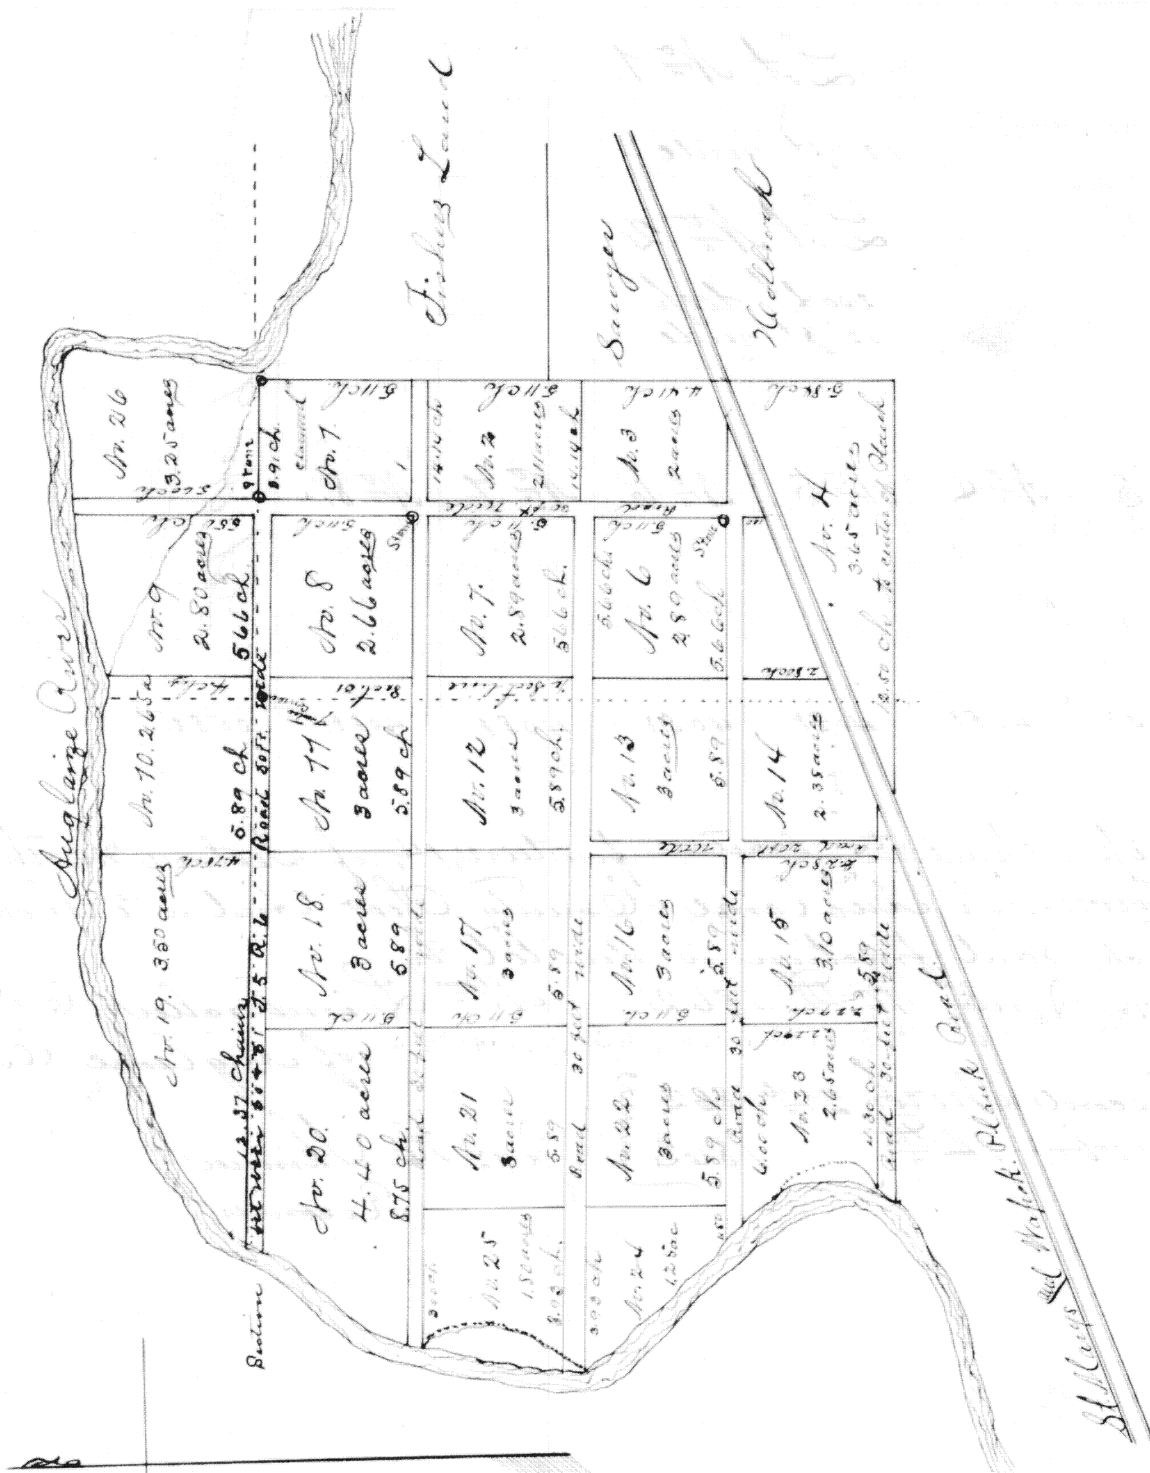

The above plat represents said *Andr. Kerbstreitz* Subdivision of the North East fraction of the North West quarter, and a part of the North West of the North East quarter of section thirty one, and the South West fraction of section Number thirty one (31) lying South of the Auglar River in Town five South of Range six East. The alleys are all thirty (30) feet wide except the one on the west side of Lots 10 & 14 which is 20 feet. The areas of all lots lying along said alleys or plank road are calculated to center of the same, except Lot No. one (1) on the west side. Good Limestone monuments are planted at the North corner of Lot No. 1, the S.E. corner of No. 8 and the S.E. corner of No. 16. I do hereby certify that the above described Lots were correctly laid off and so represented on the above plat, January 25th A.D. 1860.

John Cutler Surveyor A.C.O.

Filed April 20th 1860
Recorded April 27th 1860

Edward Meyer Recorder A.C.O.