


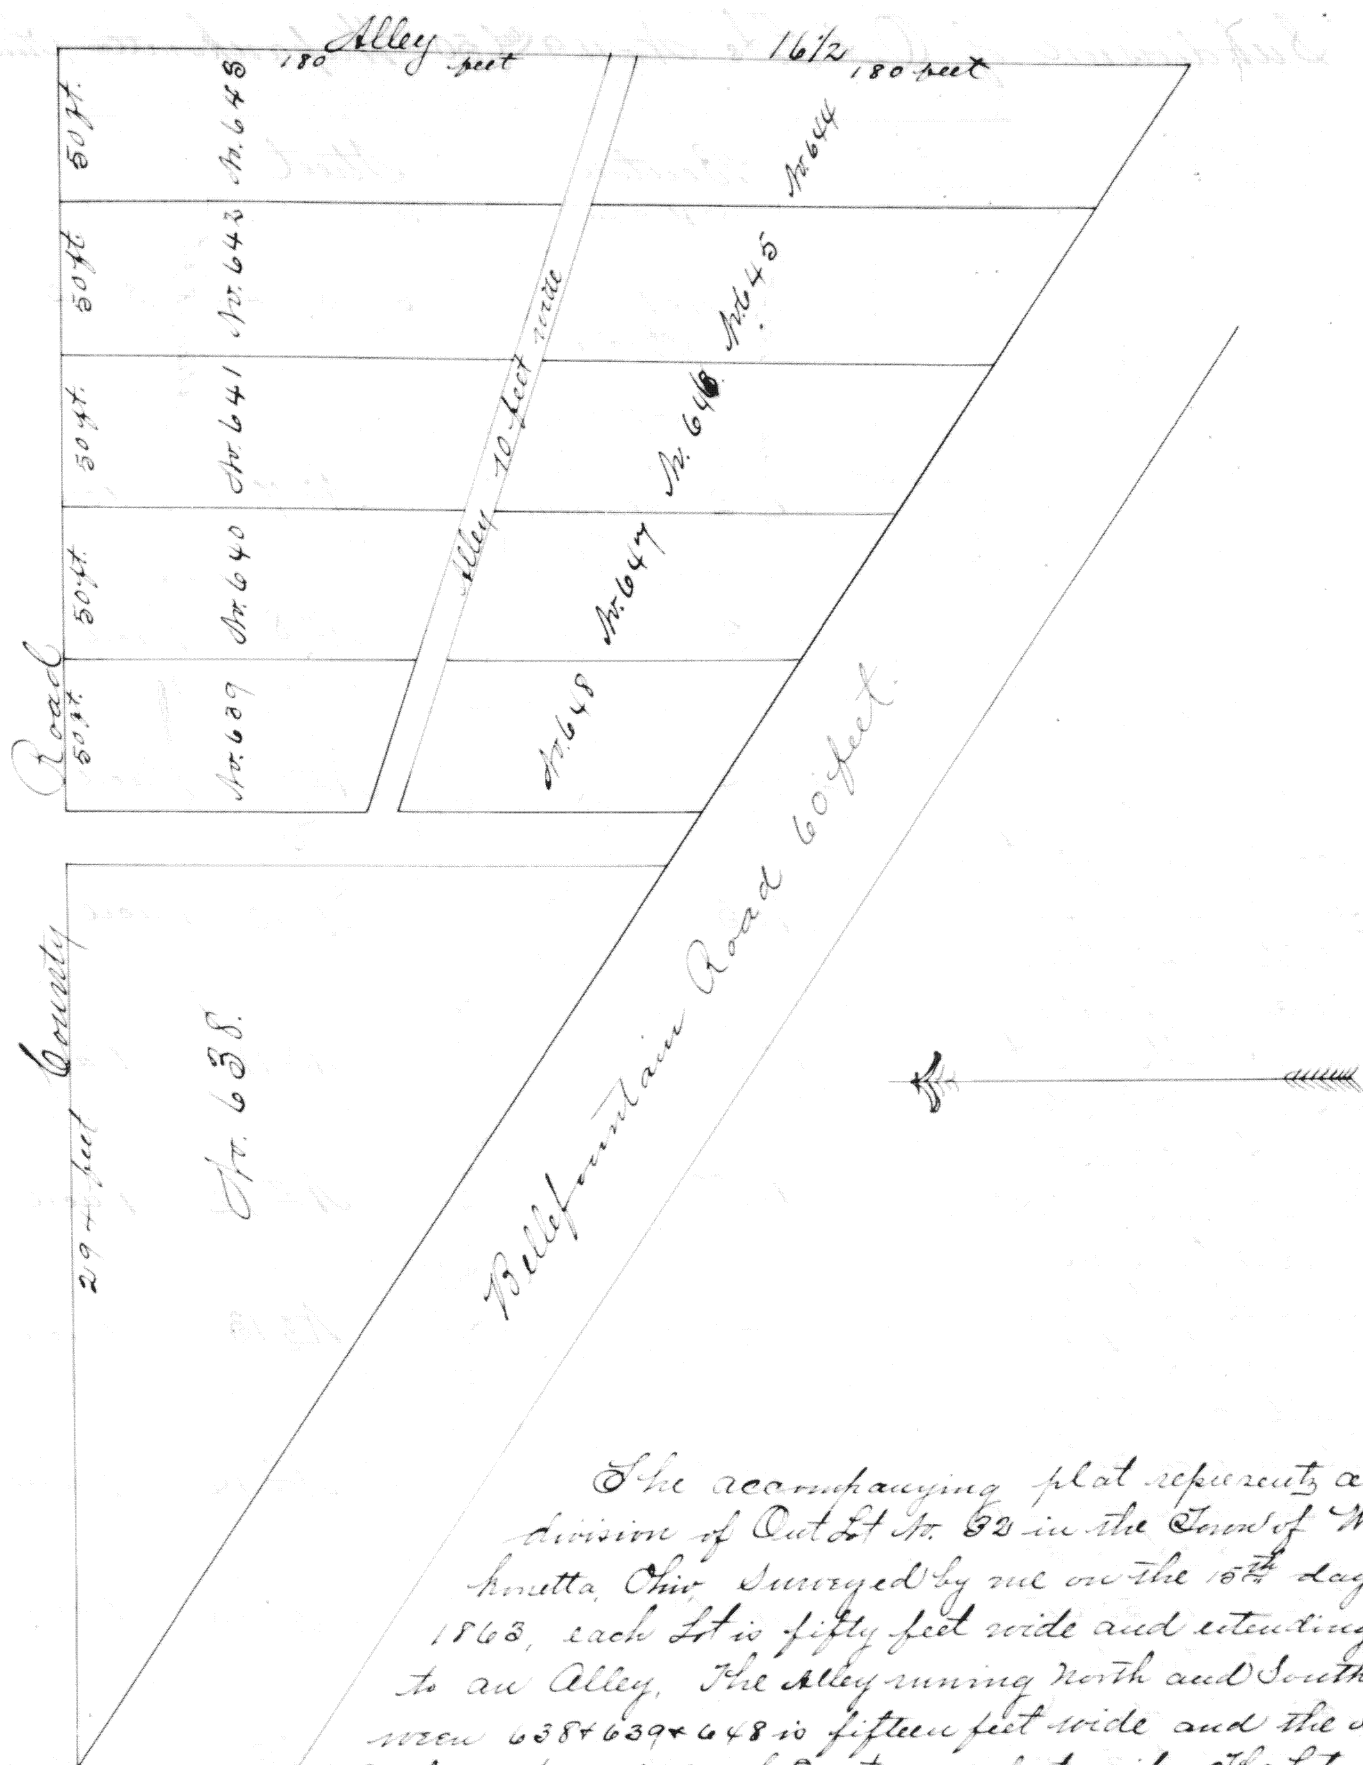

The accompanying plat represents a subdivision of Out Lot No. 32 in the Town of Wapakonetta, Ohio, surveyed by me on the 15th day of June 1863, each lot is fifty feet wide and extending back to an Alley. The alley running North and South between 638 & 639 & 648 is fifteen feet wide and the alley North West and South East is 10 feet wide. The lots front on the Bellefontaine road and on a County road running east from Wapakonetta. Lot No. 638 is 294 feet on the County Road and 200 feet on the alley, which I hereby certify to be correct.

J. S. Williams, Surveyor.

The State of Ohio,
Auglarize County, 1863.
Personally appeared C. Barr before me and acknowledged the laying out and subdividing Out Lot No. 32 in the Town of Wapakonetta Ohio according to the plat herewith for the uses and purposes therein.

Christiane Barr.

Signed and acknowledged before me this 15th day of June 1863.

J. S. Williams J. P.

Filed June 16th 1863
Recorded June 18th 1863

Jas. H. Skinner
Recorder (H. Col.)