


West half S.W. 1/4 Sect. No. 2. T. 7. S. R. 4 East.

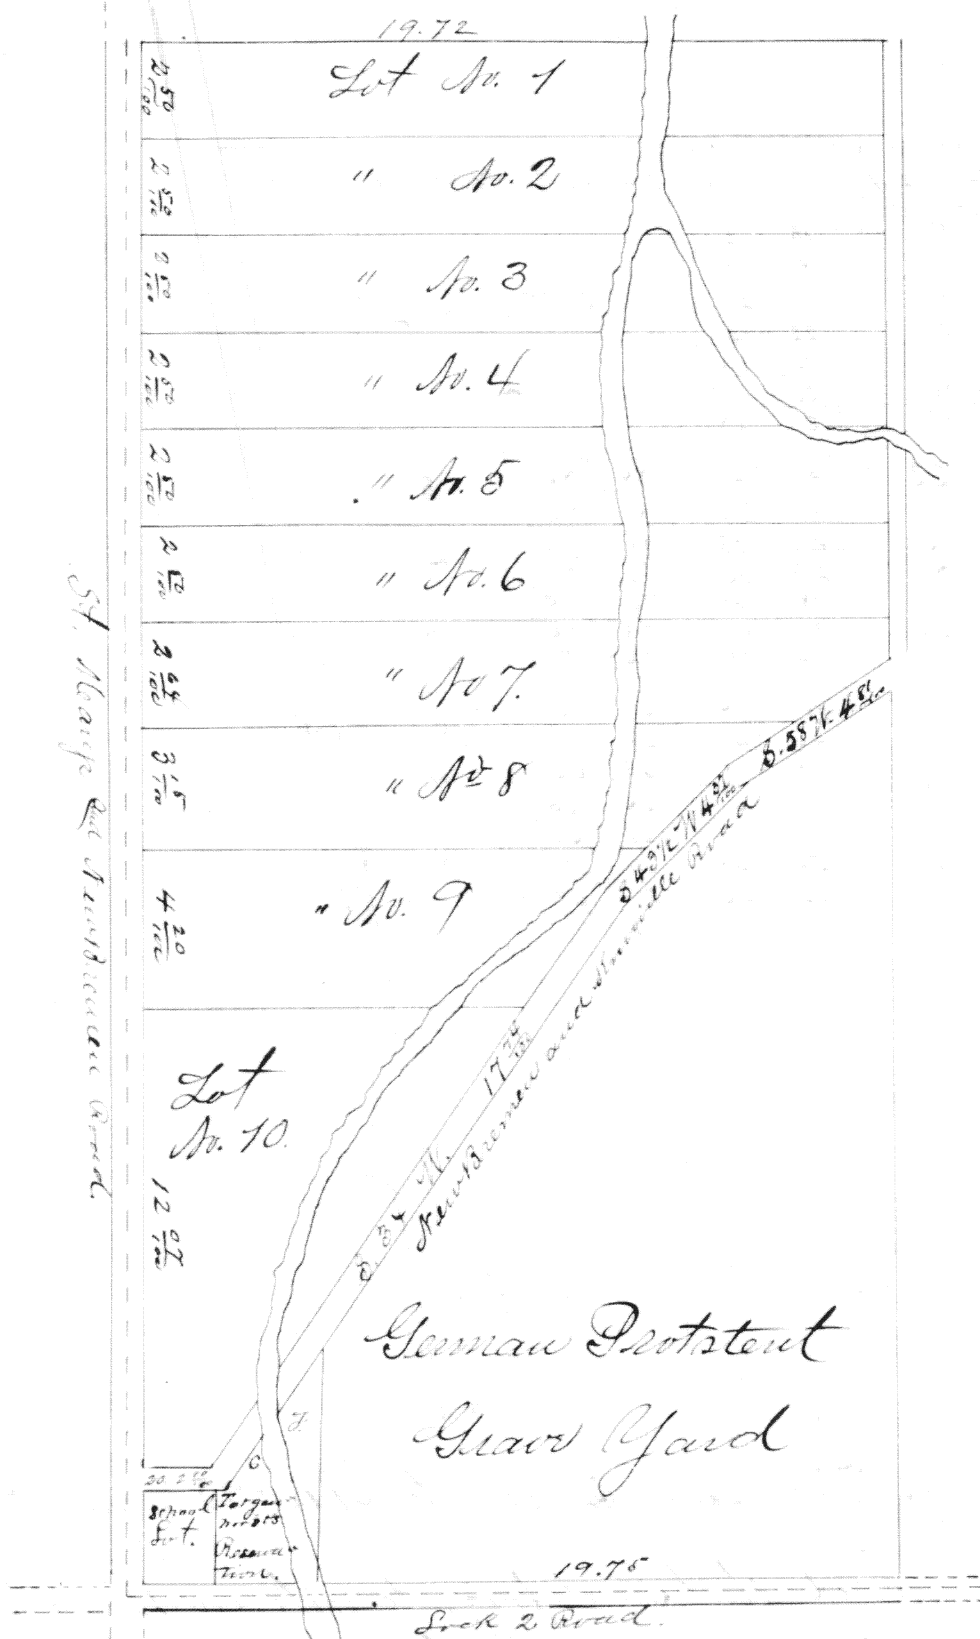

This Map represents the West half of the South West quarter of Section No. two (2) German Township Auglaize County Ohio and is to show how said piece land is divided into following Lots, to wit: Lot No. 1, 2, 3, 4, 5, 6, 7, 8, 9 are containing five acres more or less. Lot No. ten (10) containing 12 acres more or less, School lot containing one half of an acre, C. F. Foltgenhorst's Reservation containing one acre, German Protestant Grave yard containing including the Lock Two Road and the Shoemaker Road twenty six and half acre. The distances are given in chains, and one quarter of an inch to one chain. Distances and course are given on map. This is a correct and true survey by Wm. Limbacher C. S. of Auglaize Co. Ohio. November 21st 1865.

Filed & Recorded January 18th 1866.

Jas H. Skinner

Recorded by

Paul Conry