


Plot of a Survey of the South half of the South West quarter of Section twenty eight. Township 5 S. Range 24 E. East made on 27 May. 1864.

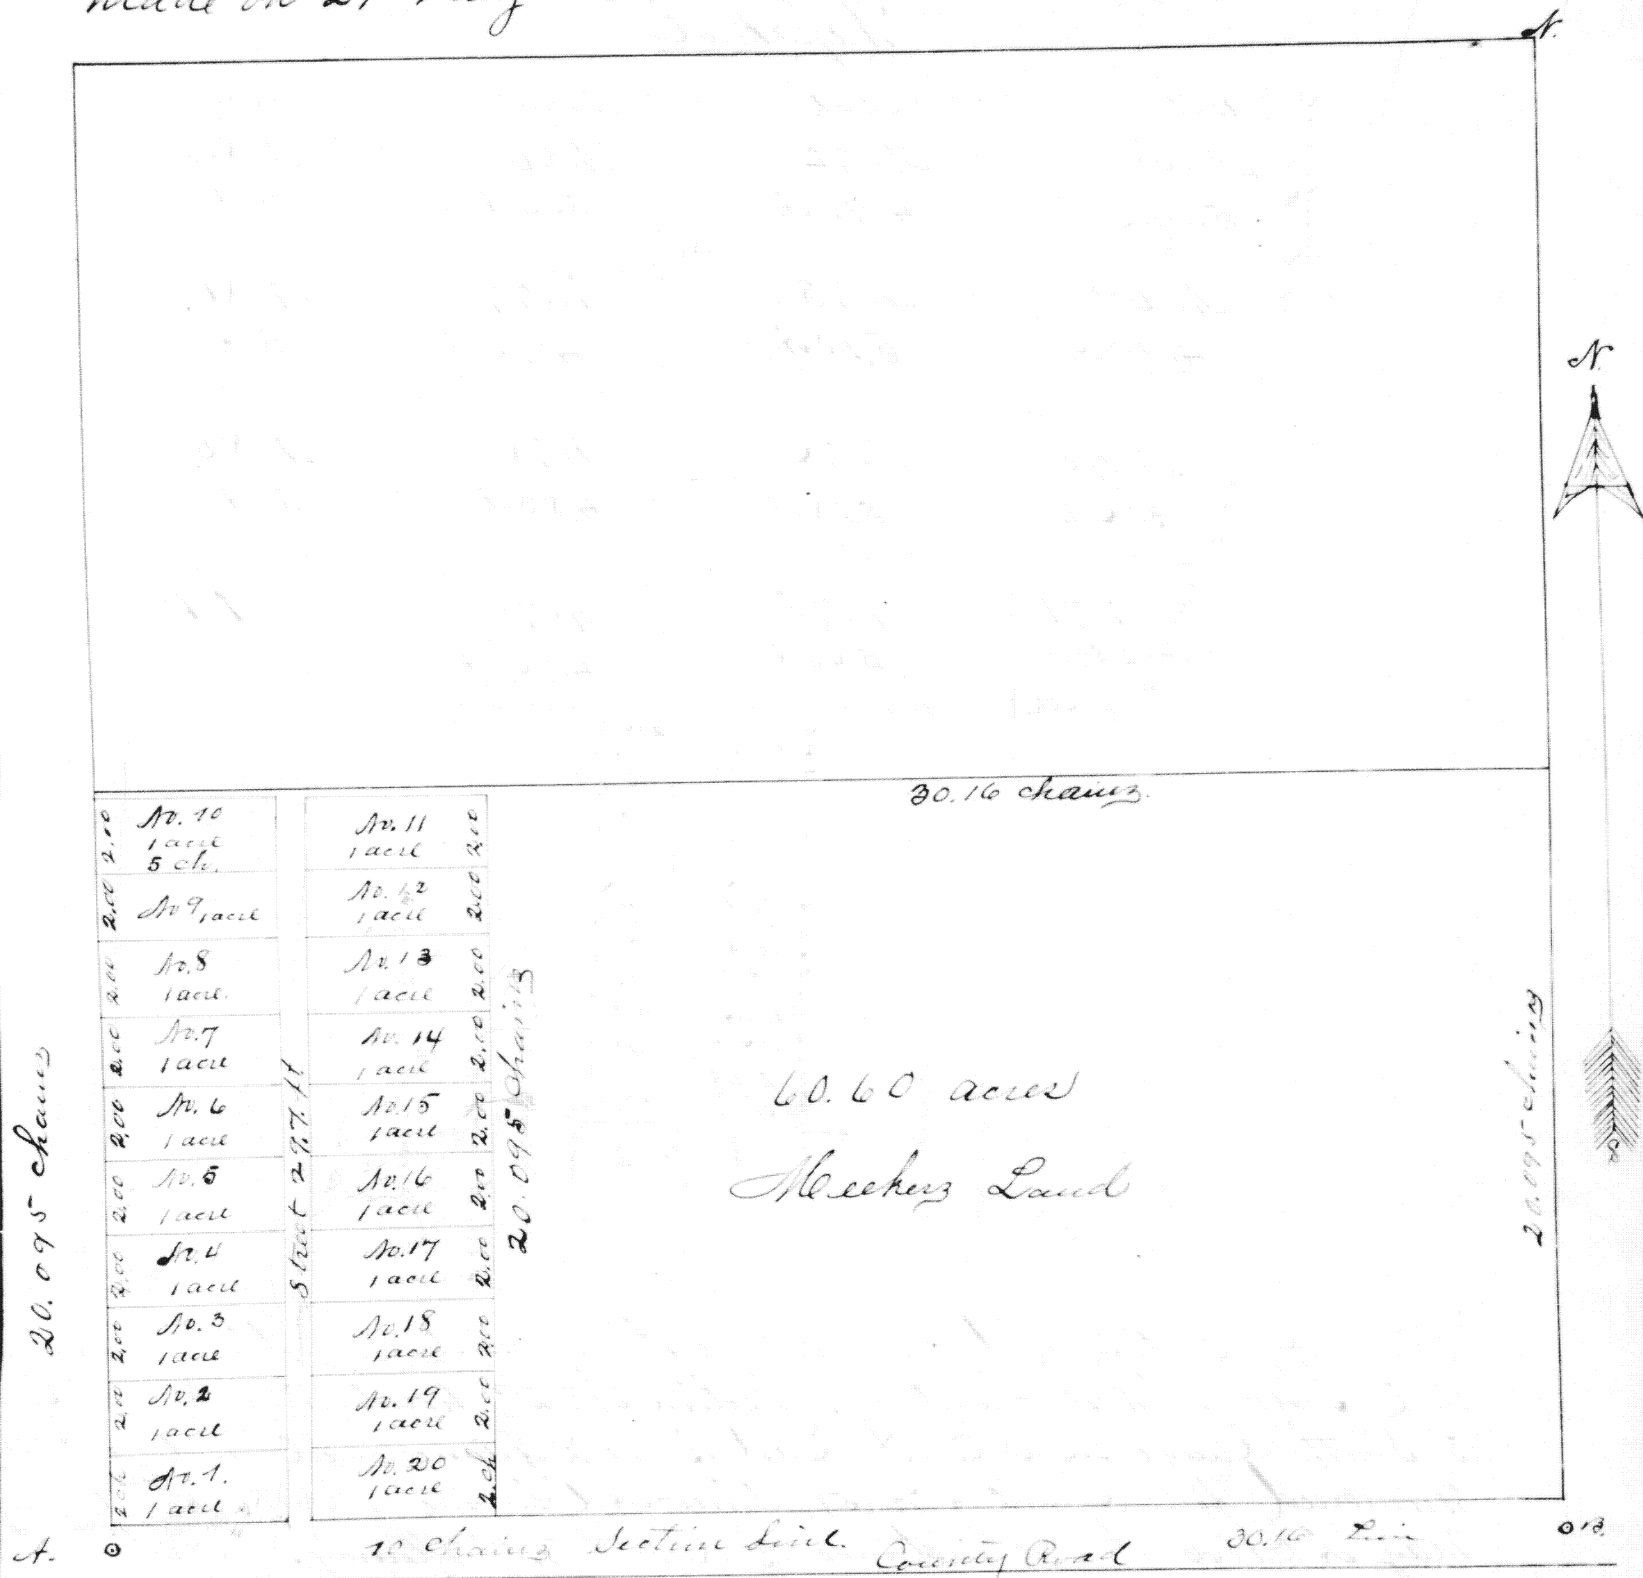

References:

A. Section corner-planted a stone. } The Lots are laid off on the west
 B. Center of Section line planted a stone } end of the South half of the South
 West quarter of Section 28 T. 5. S. R. 24 E. and are 20 Rods long by 8 Rods wide
 and contain one acre each. Lots Nos. 1 & 20 run to the center of the County
 Road on the South, a Street 29 7/10 feet is laid out between two tiers
 of Lots, and all the Lots run to the Center of the Street.

I Certify that the above is a correct representation of the
 work done by me on the ground, this 27 day of May A.D. 1864.

J. W. Rhodes

Surveyor.

Filed May 1st 1866. 2
 Recorded May 12th 1866. 3

Jos. H. Skinner
 Recorder.