


Plot of E 1/2 S E 1/4 Sect. 32, T. 5. S. R. 5 E.

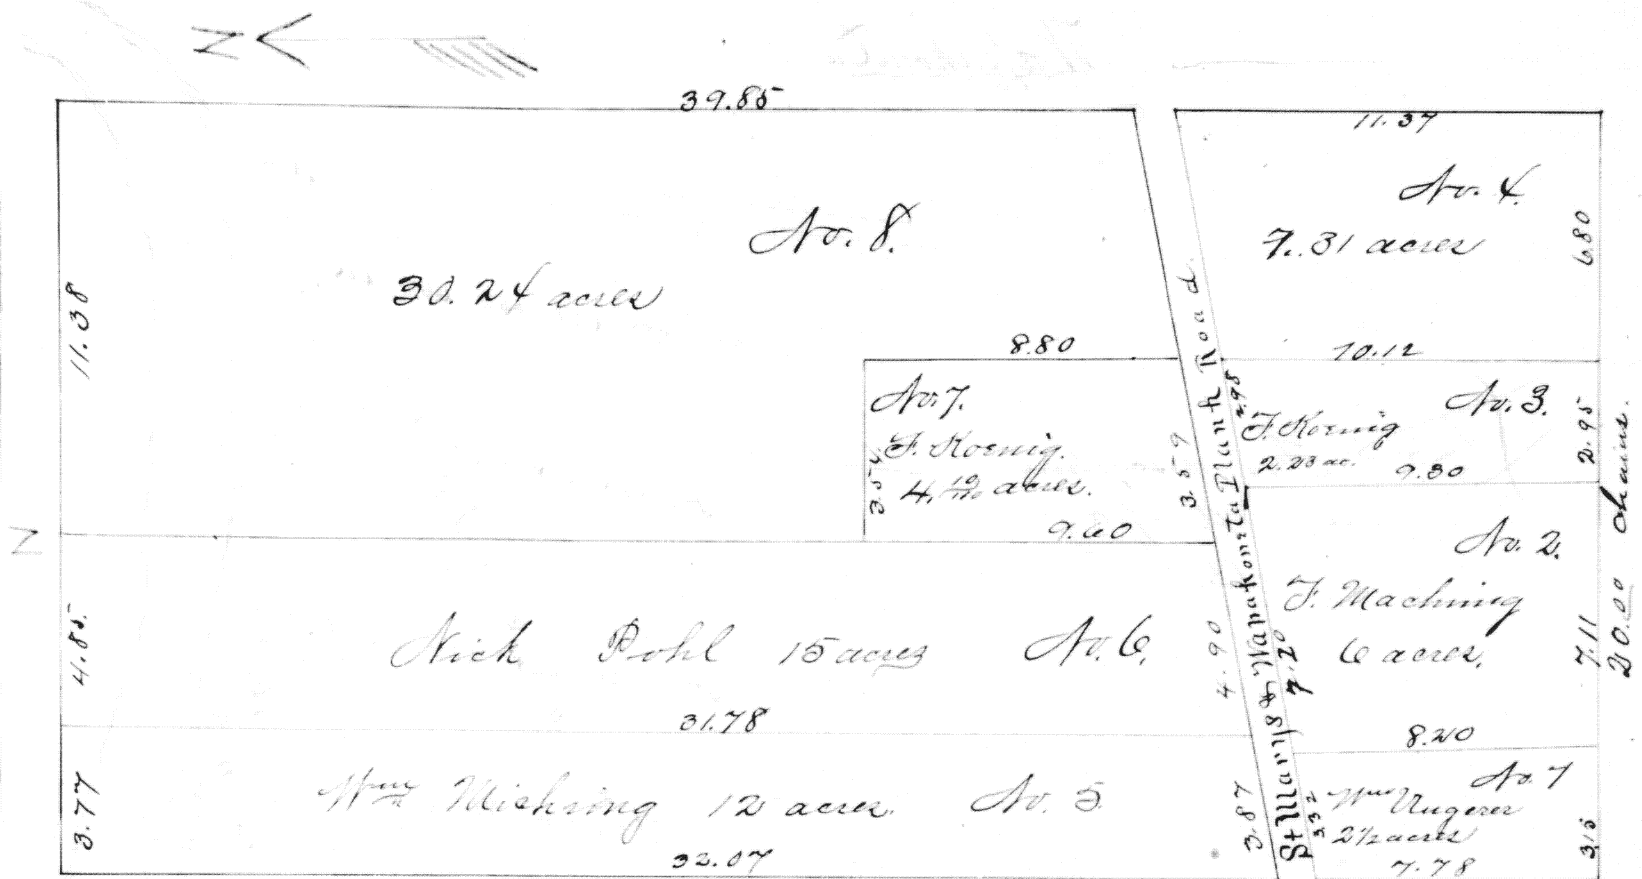

This plat represents East half of S E 1/4 of Section 32, Town 5 South Range 5 East, and is divided in eight different lots, size and distance thereof are given on plat in chains and links, and one quarter of an inch to one chain.

This is a correct and true survey.

St. Marys April 6th 1866.

Wm. Lintacker

C. S. of Auglarize Co. O.

The State of Ohio
Auglarize County ss.

in Moulton Township and said County, this is correct and by him laid out.

This day John Zeisler, being duly sworn by me says. The plat of lots attached of eighty acres of land

John Zeisler

Levi Kaunaker

Probate Judge

Filed May 5th 1867.

Recorded May 20th 1867.

S. R. Mott

Recorder.