
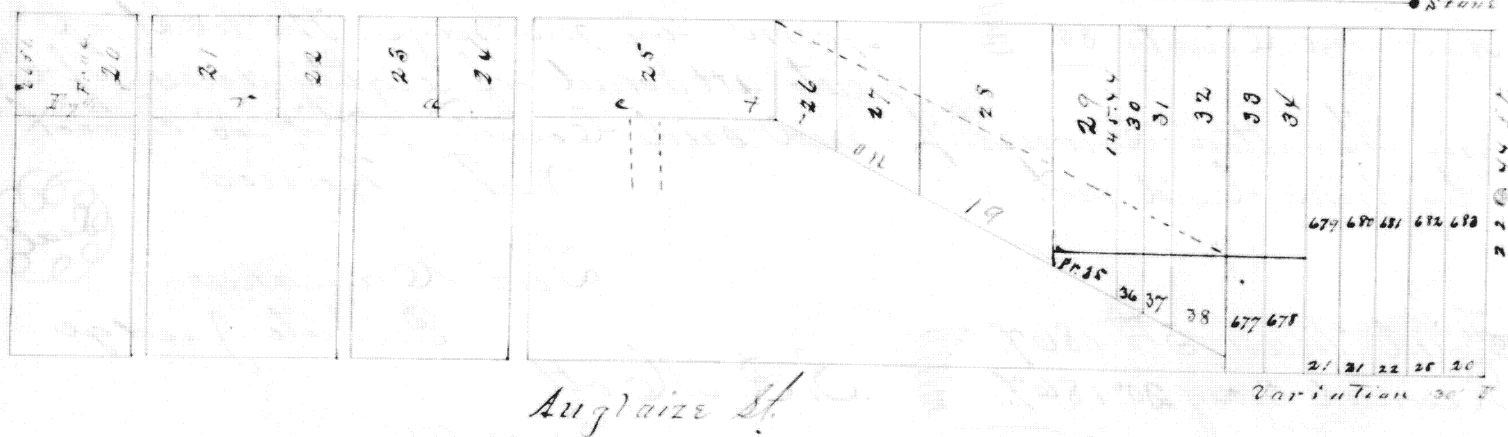


Plat of Tract No 6 16th 19 of Section 29, T5S R.6 E.
 Wakarusa

For description
 see next page -
 187

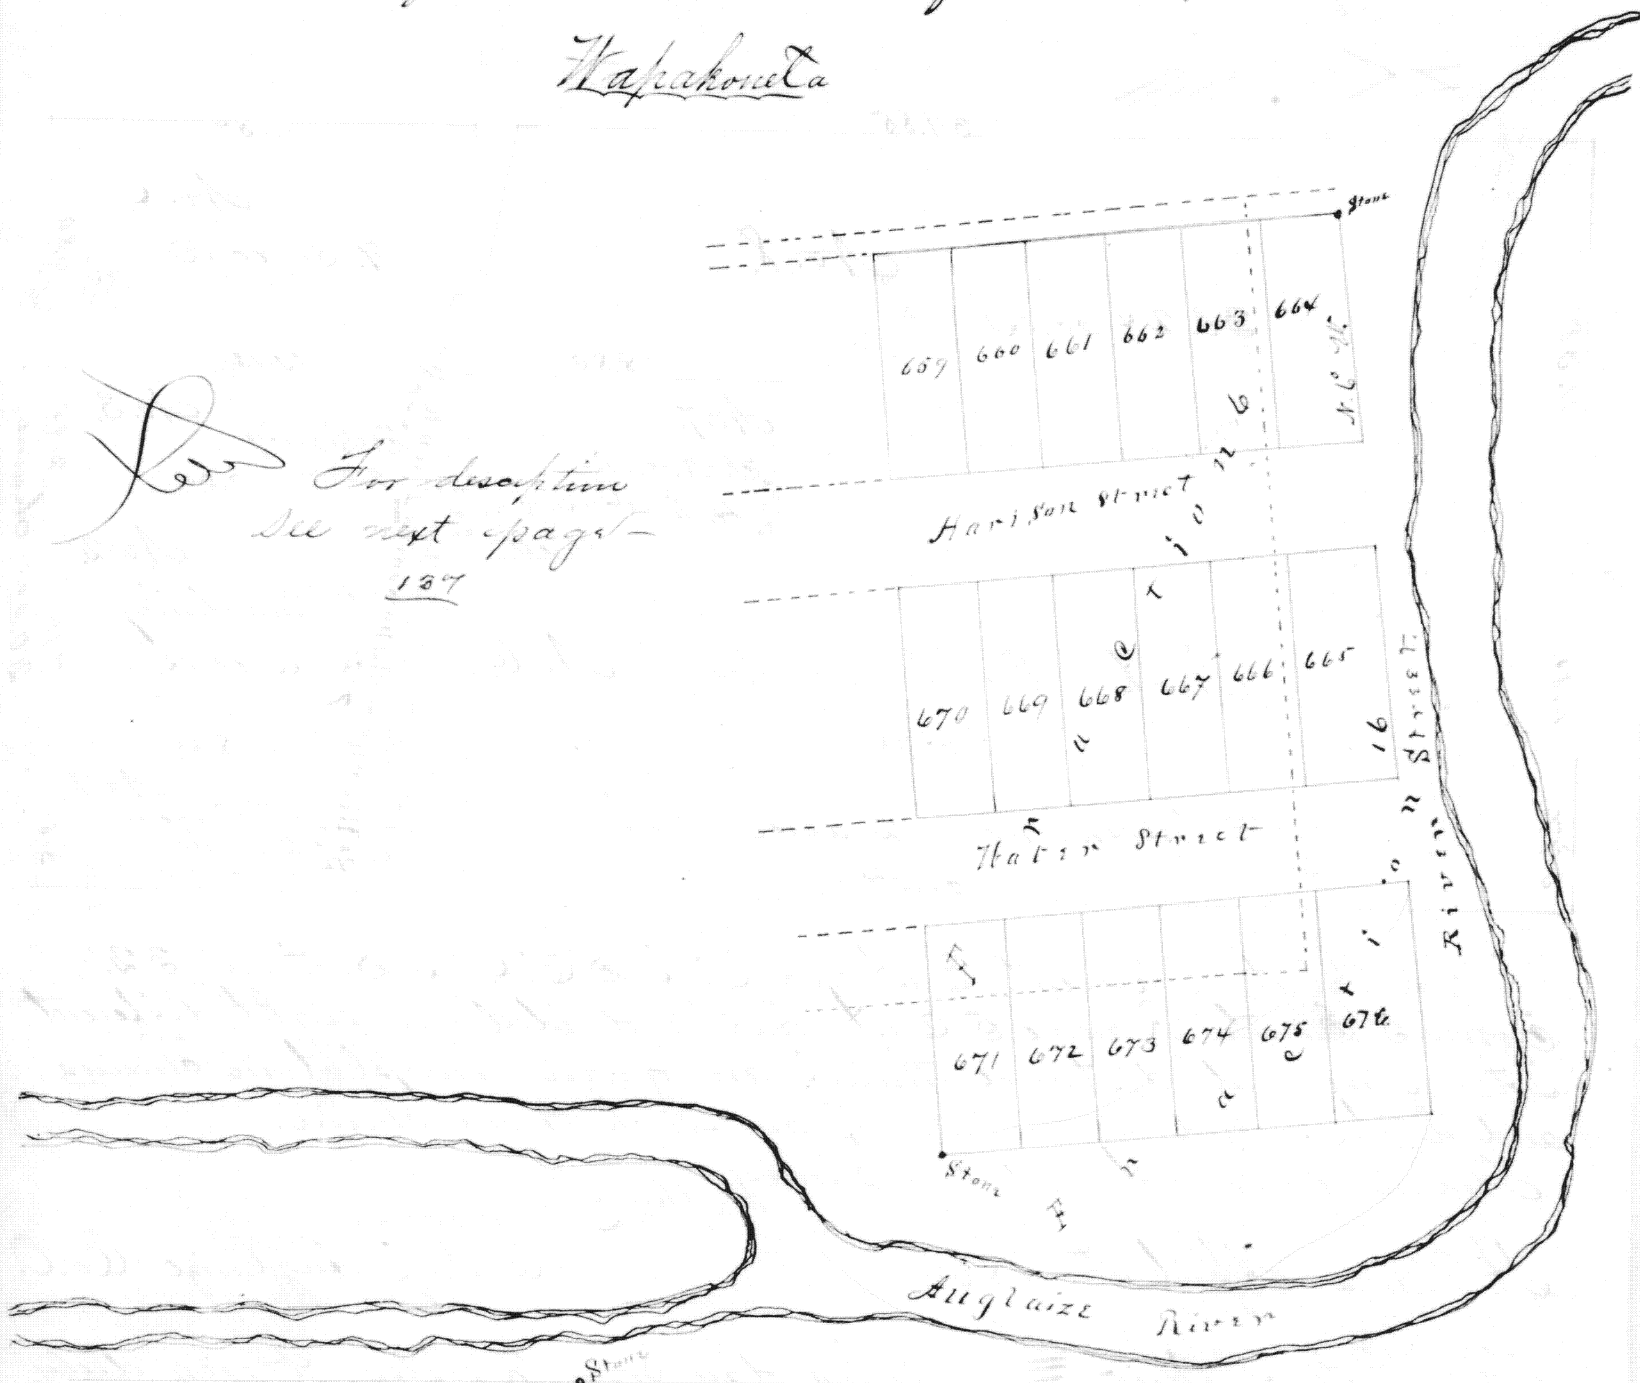

The foregoing plat represents Tractings No. 6, 16th & 19 of Section 29, Town 5 South Range 6 East, as subdivided into Lots and Tractings by me July 1867. Red dotted lines show the former Tractings and full black lines inclosing numbered Lots and Tractings the present lines.

S. B. Ayers

I hereby certify that the above represents correctly an Addition to the Town of Wapakoneta Ohio, as surveyed in Tracting Number 6, 16th & 19 Sect. 29 E. S. R. 6 E. at the instance of S. B. Ayers

Samuel Craig C. S.
Aug. Co. Ohio

State of Ohio,
Aug. Co. Ohio

Personally appeared before the undersigned Authority, S. B. Ayers and acknowledged the signing of the foregoing to be his voluntary act and deed for the uses and purposes therein expressed.

Saul Craig C. S.
Aug. Co. Ohio

Recorded October 19th 1867

Samuel R. Mott

Recorder

By Saul Craig.