


N. A. Muddock's Add to Cridersville, Ohio.

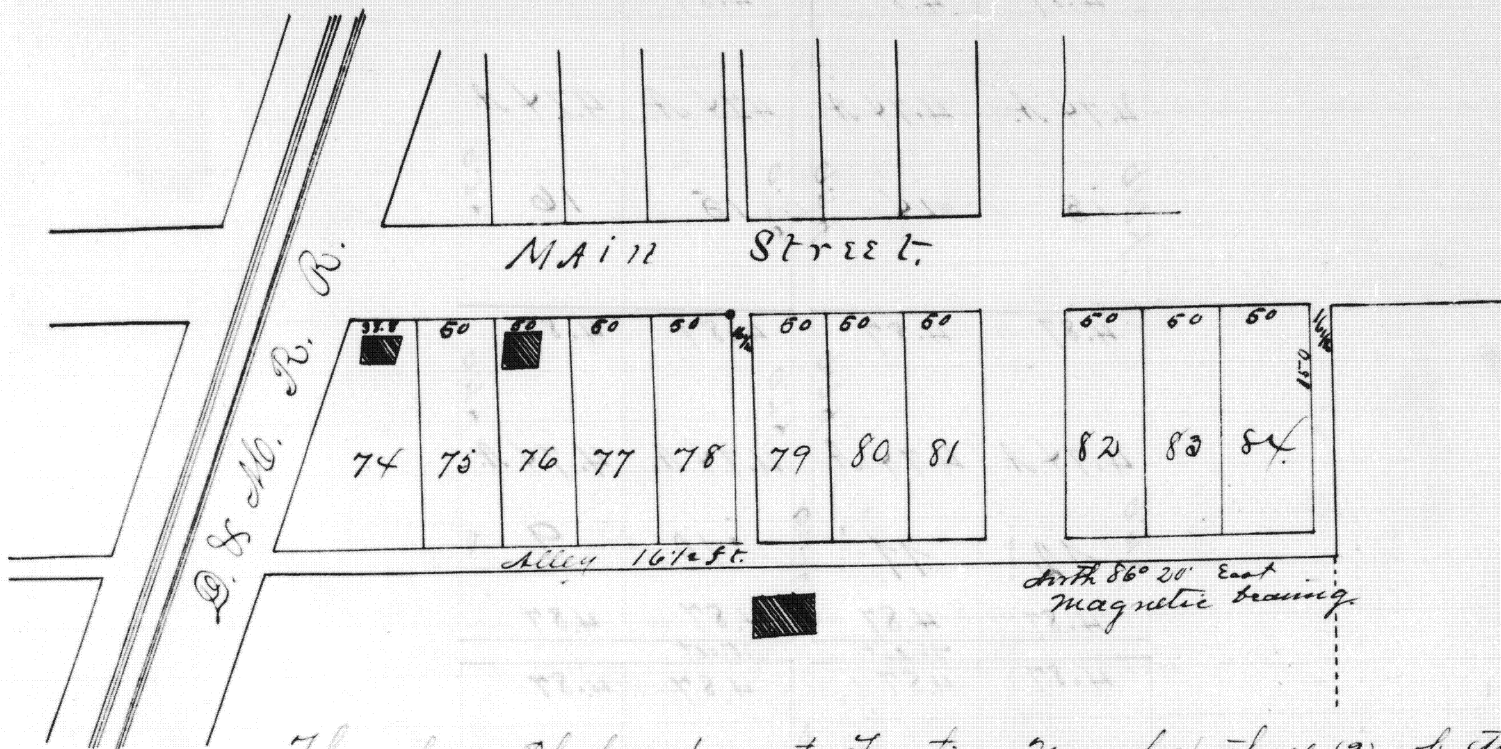

The above Plat represents Fraction Number three (3) of the North West quarter of Section number 34 Town 4 South Range 6 East, Surveyed into Lots as an addition to the Town of Cridersville Auglaize County Ohio, at the request of N. A. Muddock.

Width of Streets and Alleys are shown, also size of each Lot. A Monument is planted at the North East corner of Lot number 78.

I hereby Certify that the above is correct
Survey No. 61. Sam. Craig
Surveyor Aug. Co. O.

State of Ohio, Auglaize County, Personally appeared before the undersigned N. A. Muddock and acknowledged the above to be his voluntary act and deed for the purposes therein mentioned.

Sworn to and subscribed before me this 10th day of March A.D. 1868.
N. A. Muddock
Saul Craig
Surveyor A. Co.

Filed March 10 1868
Recorded March 10 1868
Samuel B. Matt
Recorder
By Sam. Craig