


North part Out Lot No 33
Wapakoneta

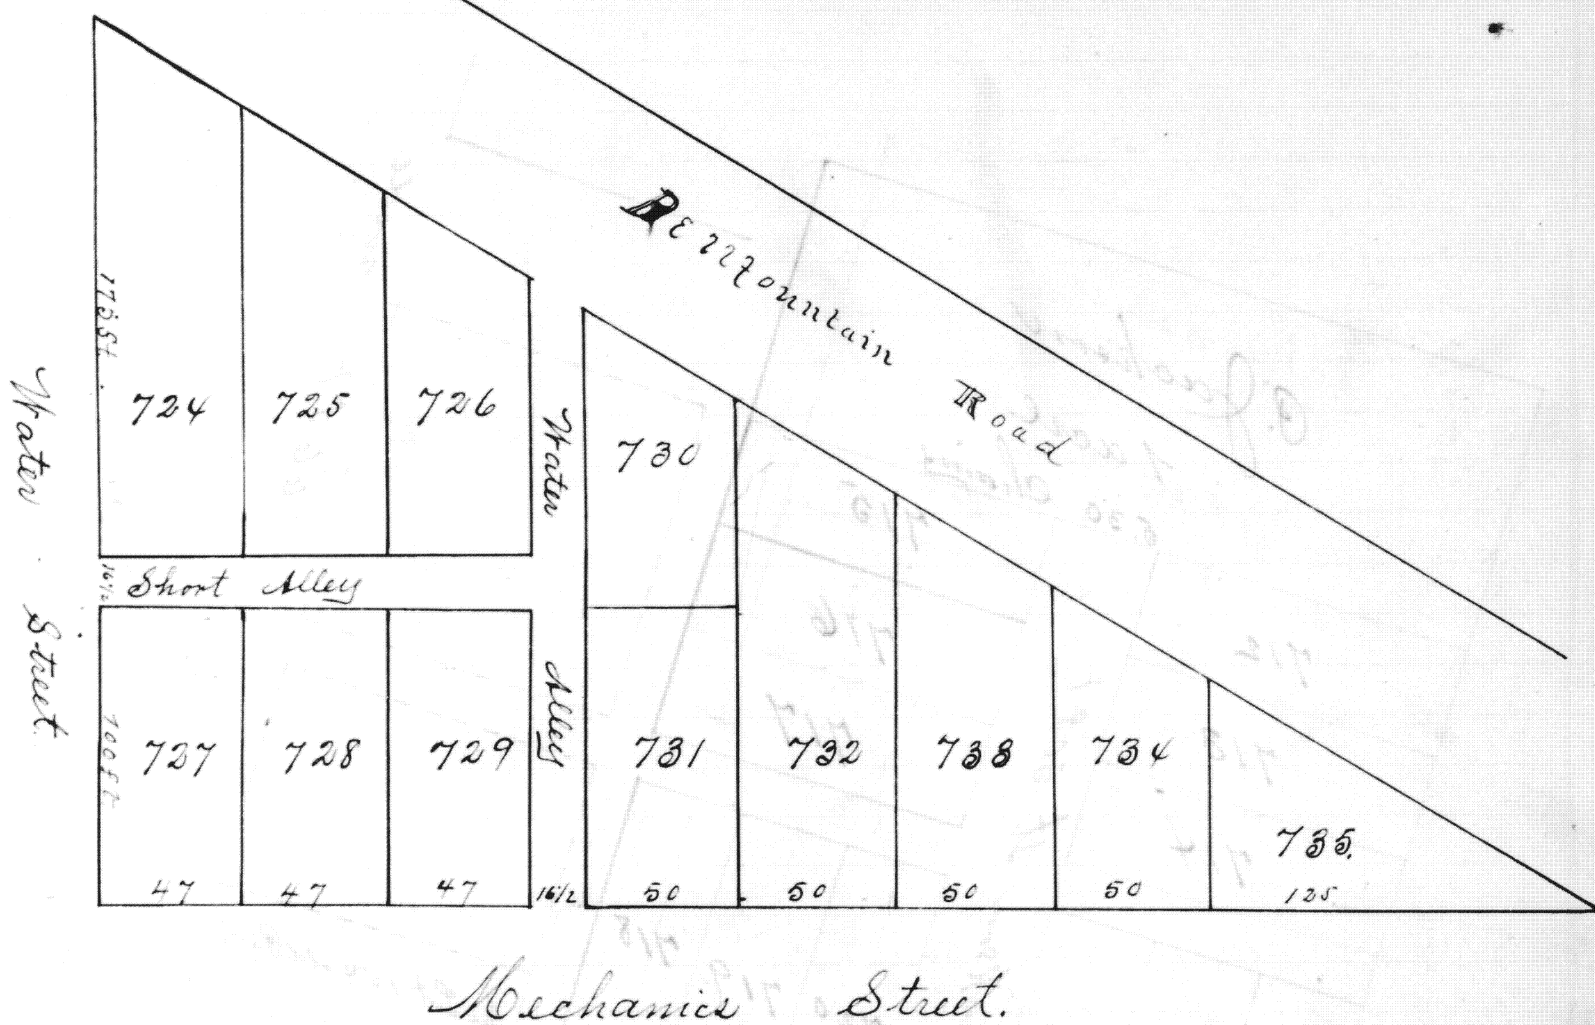

Survey No 70

Surveyors Office Auglaize County Wapakoneta.
Ohio August 22nd 1868.

I hereby certify that the above plat represents the north part of
Out Lot Number 33 new series of the Town of Wapakoneta, as
subdivided by me this day at the request of Charles Kolter sen
and Charles Kolter Jr. as an addition of Lots to said Town
Samuel Craig Surveyor.

We the undersigned hereby acknowledge the above to be done at
our request for the purposes therein expressed.

State of Ohio
Auglaize County.

Charles Kolter Jr.
Charles Kolter Sr.



Personally appeared before the under-
signed the above Charles Kolter Sr. and
Charles Kolter Jr. and acknowledged the above to be their volun-
tary act and deed for the uses and purposes therein mentioned
as witness my hand this 22nd day of August A.D. 1868.

Samuel Craig Surveyor S.C.S.

Filed Aug. 28th 1868.
Recorded Aug. 28th 1868.

Sam. R. Holt

Recorder.

A.C.C.