


A. Roths Addition to Mapakuneta O.

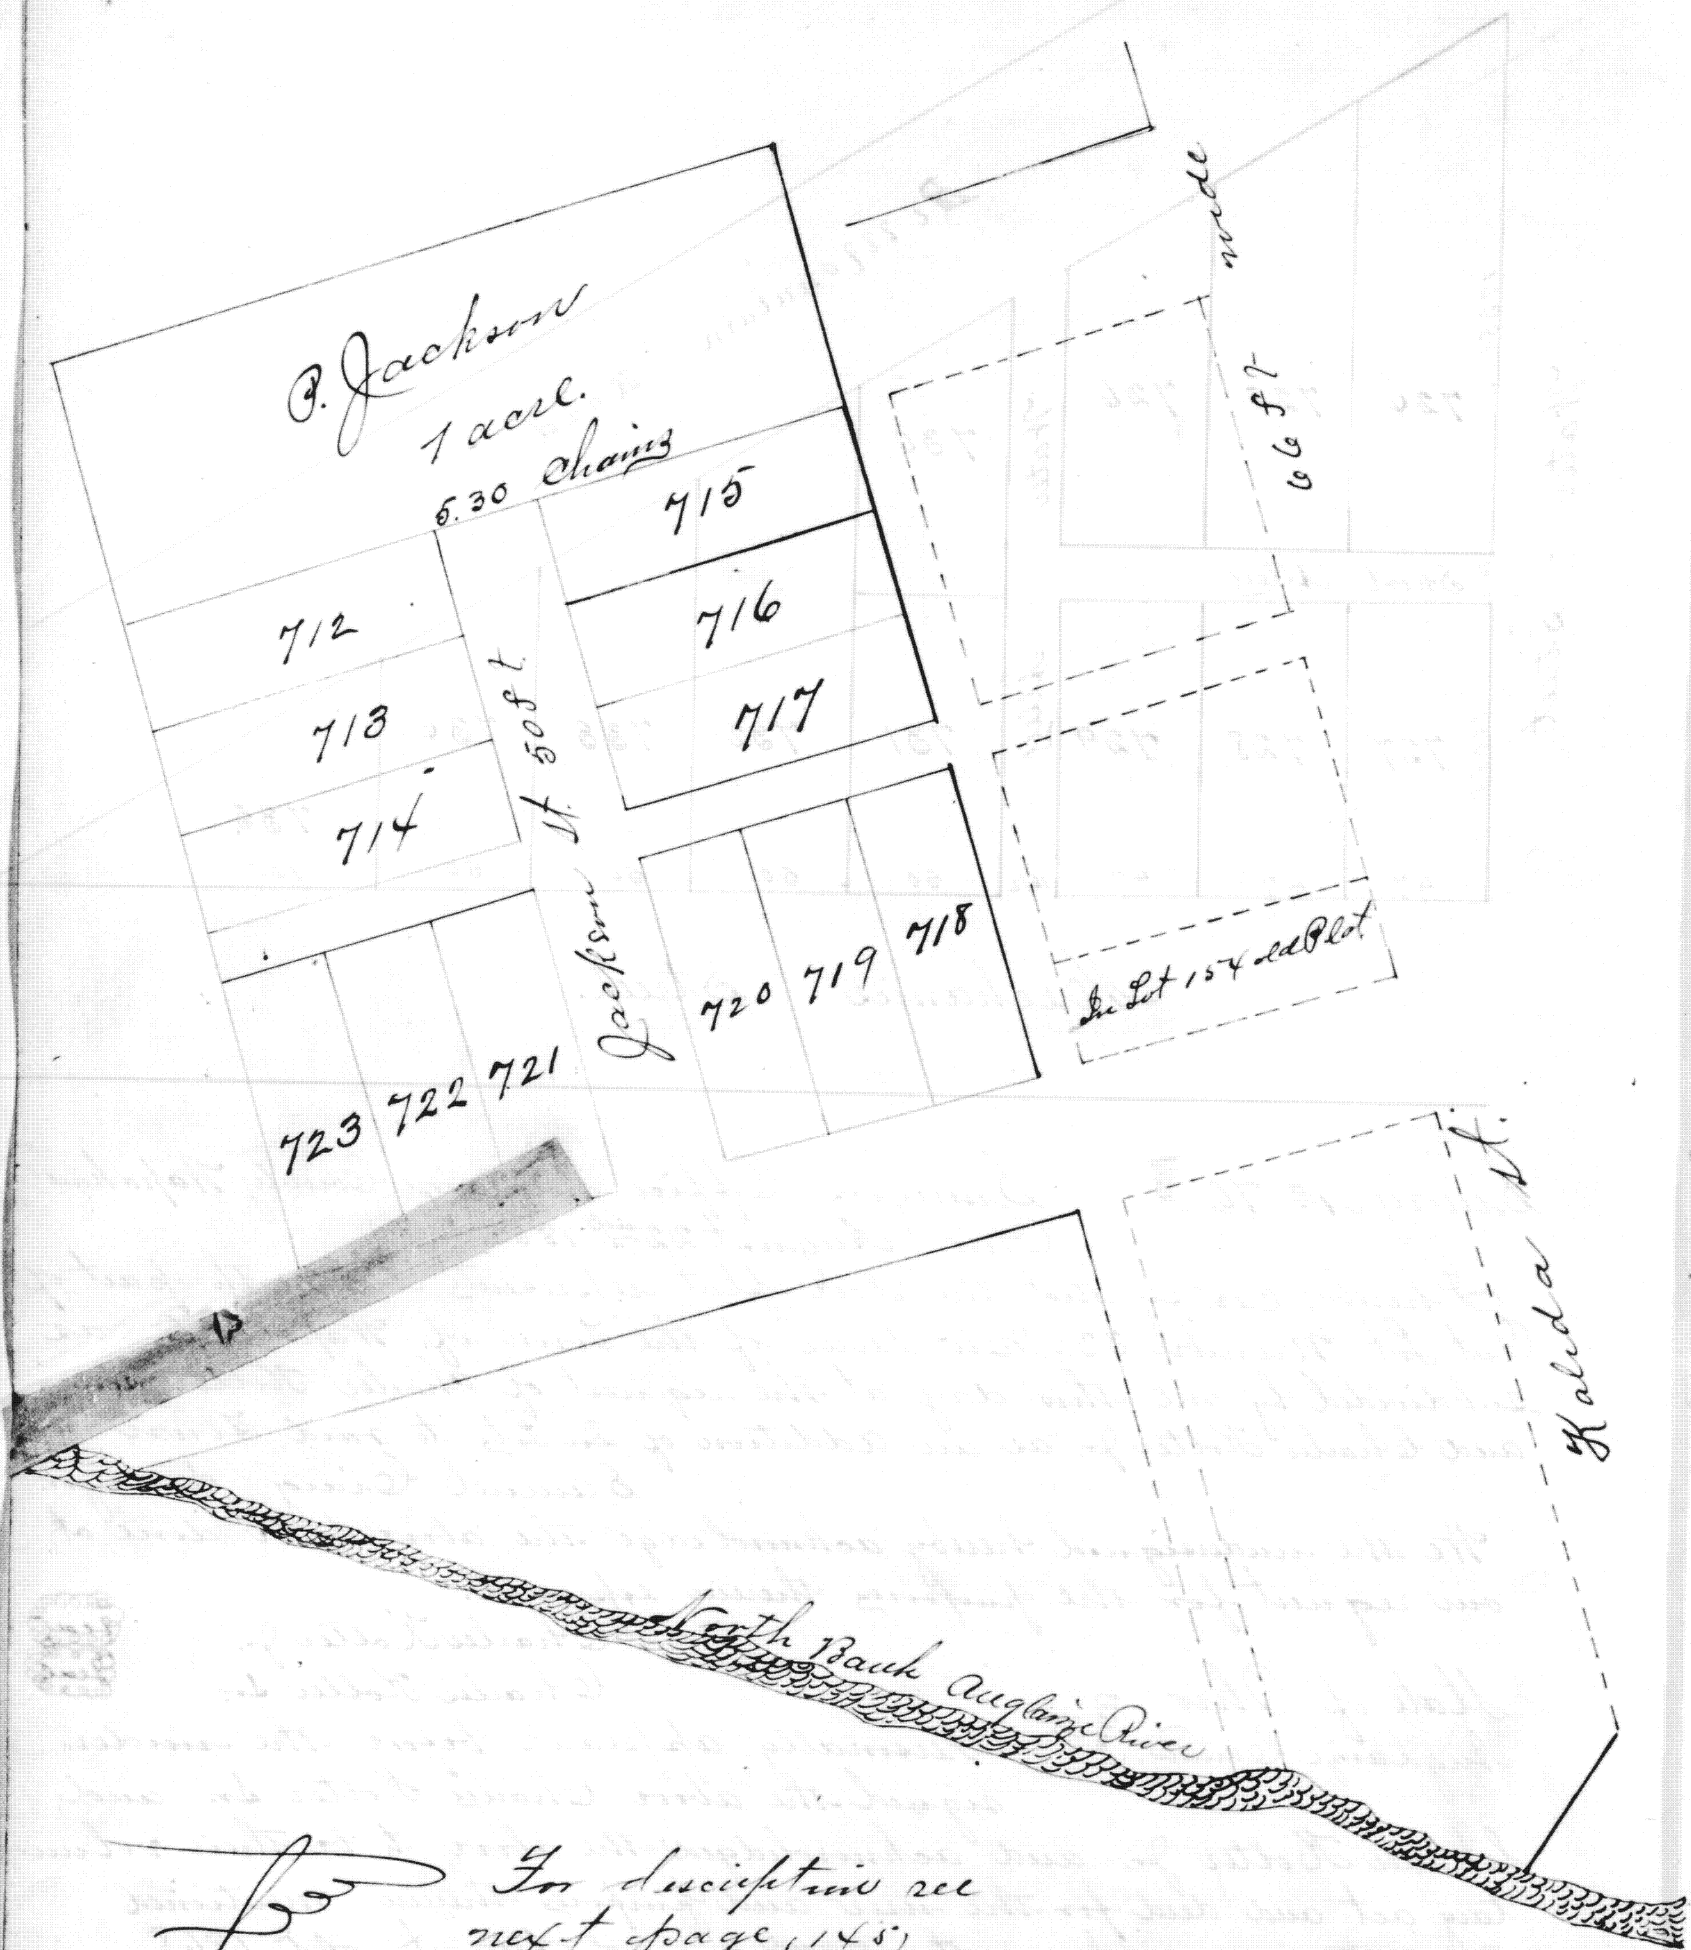

For description see
next page (145)

A. Roth's Addition of Du Lots to Wapakoneta, Ohio

At the instance of Anthony Roth of Wapakoneta Ohio, I proceeded on the eight day of July A.D. 1868 to lay off Twelve Du Lots as represented on this map. Commencing 16 feet from the S.W. Corner of Du Lot (154) and running and fifty four South West from said corner and on a line with the street The Lots are each fifty (50) feet by one hundred and fifty (150) feet. Jackson Street (50) fifty feet wide the Alley (16 1/2) sixteen and one half feet. Street is sixty six (66) feet wide. Lots Numbered from 712 to 723 inclusive.

I certify the above to be a correct representation of the work done on the ground July 17th/68.

I, Anthony Roth hereby declare that the foregoing plat represents a survey made at my request and I hereby acknowledge the same as my voluntary act and deed this 4th Feby. 1869. *Anthony Roth*

State of Ohio, Auglaize County, ss.

Personally came *Anthony Roth* and acknowledged the signing and sealing of the foregoing plat for the uses and purposes therein set forth. This 4th day of Feby. A.D. 1869.

Levi McAnacker
Probate Judge

Filed Feby. 4th 1869
Recorded Feby. 4th 1869.

Sam. R. Hall
Recorder A.C.C.