


A. Rother N.W. Addition. Out Lots.
Napavine Co. O.

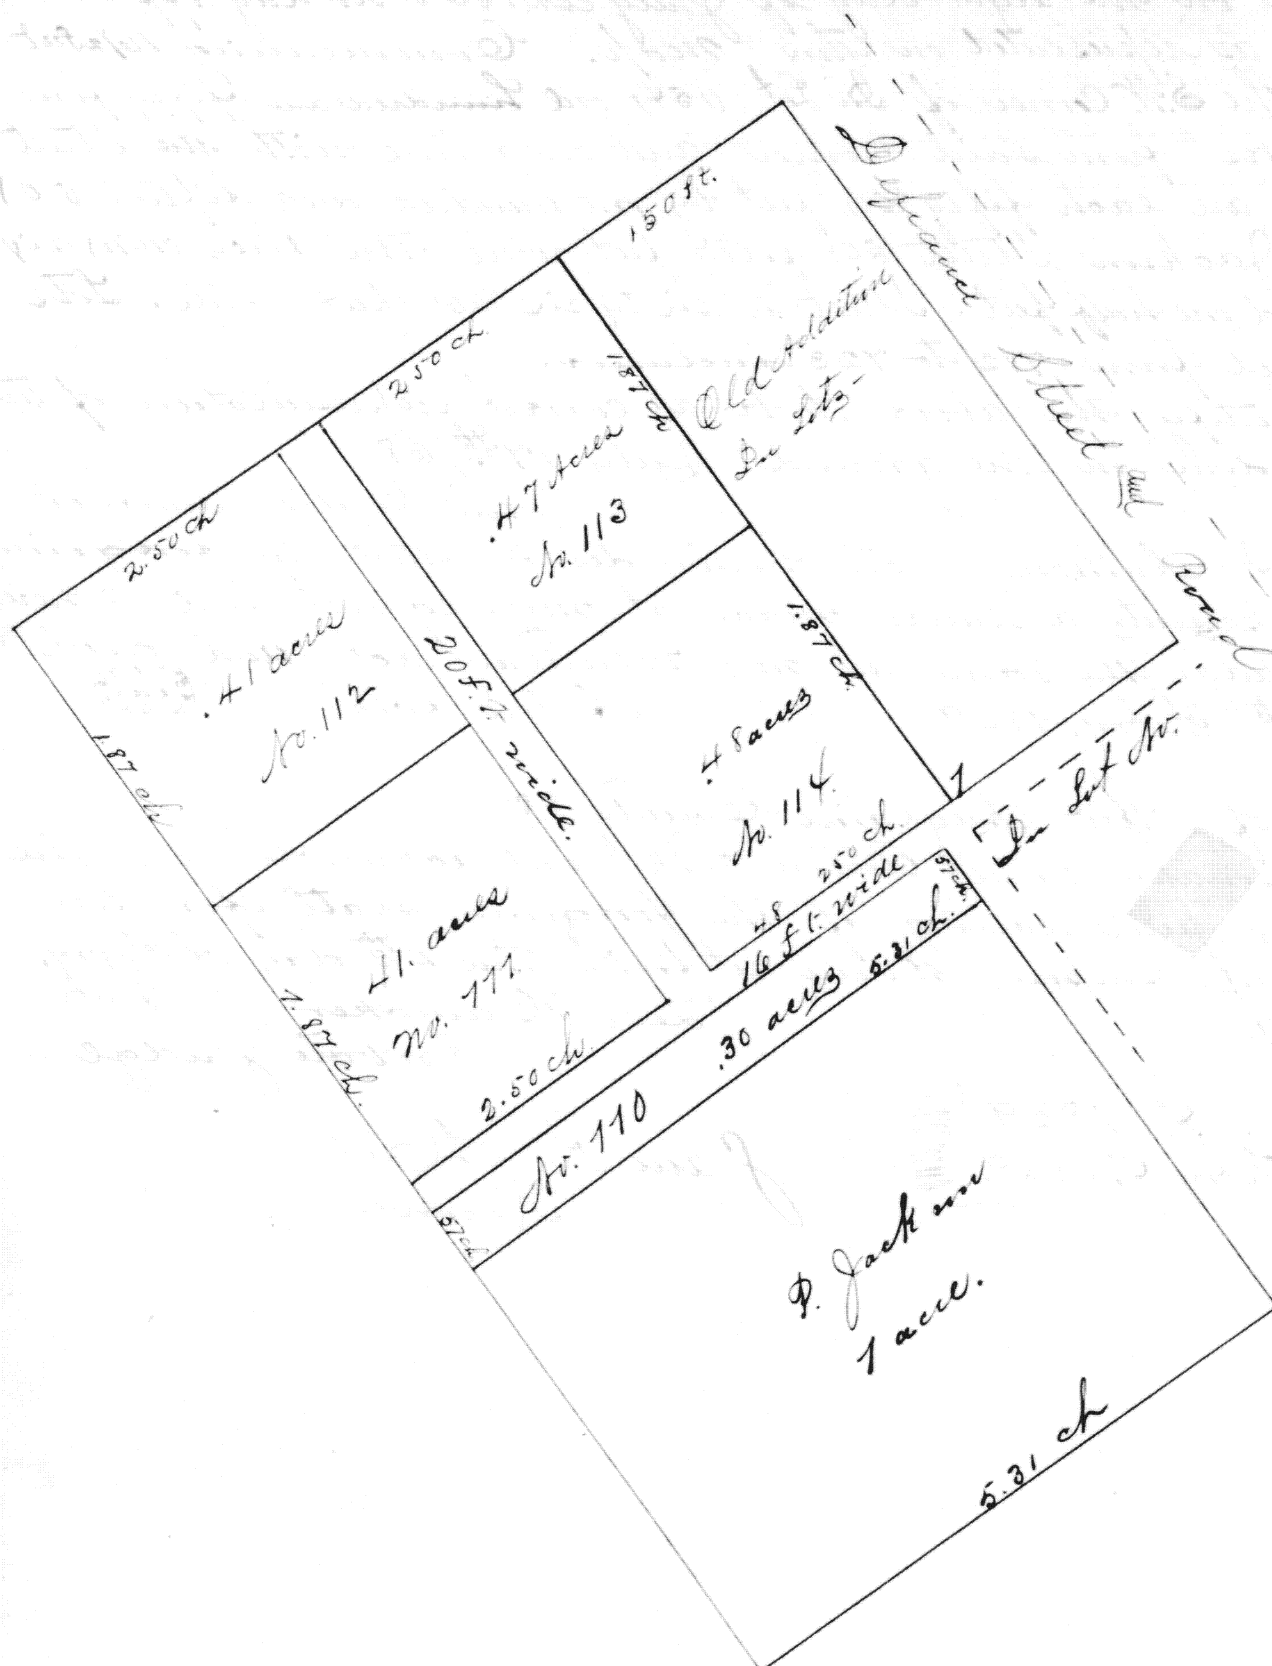

A. Roth's North West Addition Out Lots.
Wapakoneta Ohio

The plat here shown represents a portion of land Lot No. Three (3), in Section twenty nine (29) T. 5. S. R. 6 East Subdivided into Out Lots. The dimensions and areas of which are correctly shown on the within plat. Place of beginning marked No. one (1) on map and is (16) sixteen ft. from the North West corner of Lot No. -- in the Town of Wapakoneta Ohio.

Survey made the eighth day of July A.D. 1868.

John Cutler

Lots Numbers 110 to 114 inclusive.

Surveyor.

I Anton Roth hereby declare that the foregoing plat represents a survey made at my instance and I hereby acknowledge the same as my voluntary act and deed. This 4th Feby. 1869.

Anton Roth

State of Ohio, Auglaize Co. 3rd. Personally came Anton Roth and acknowledged the signing and sealing of the foregoing plat for the uses and purposes therein set forth this 4th day of February A.D. 1869.

Levi Kaumaka C. J.

Filed Feby. 4th 1869.
Recorded Feby. 4th 1869.

Paul B. Mott
Recorder.