


David Seltzer Addition of Ln Lots.
Mapaknuta, Ohio.

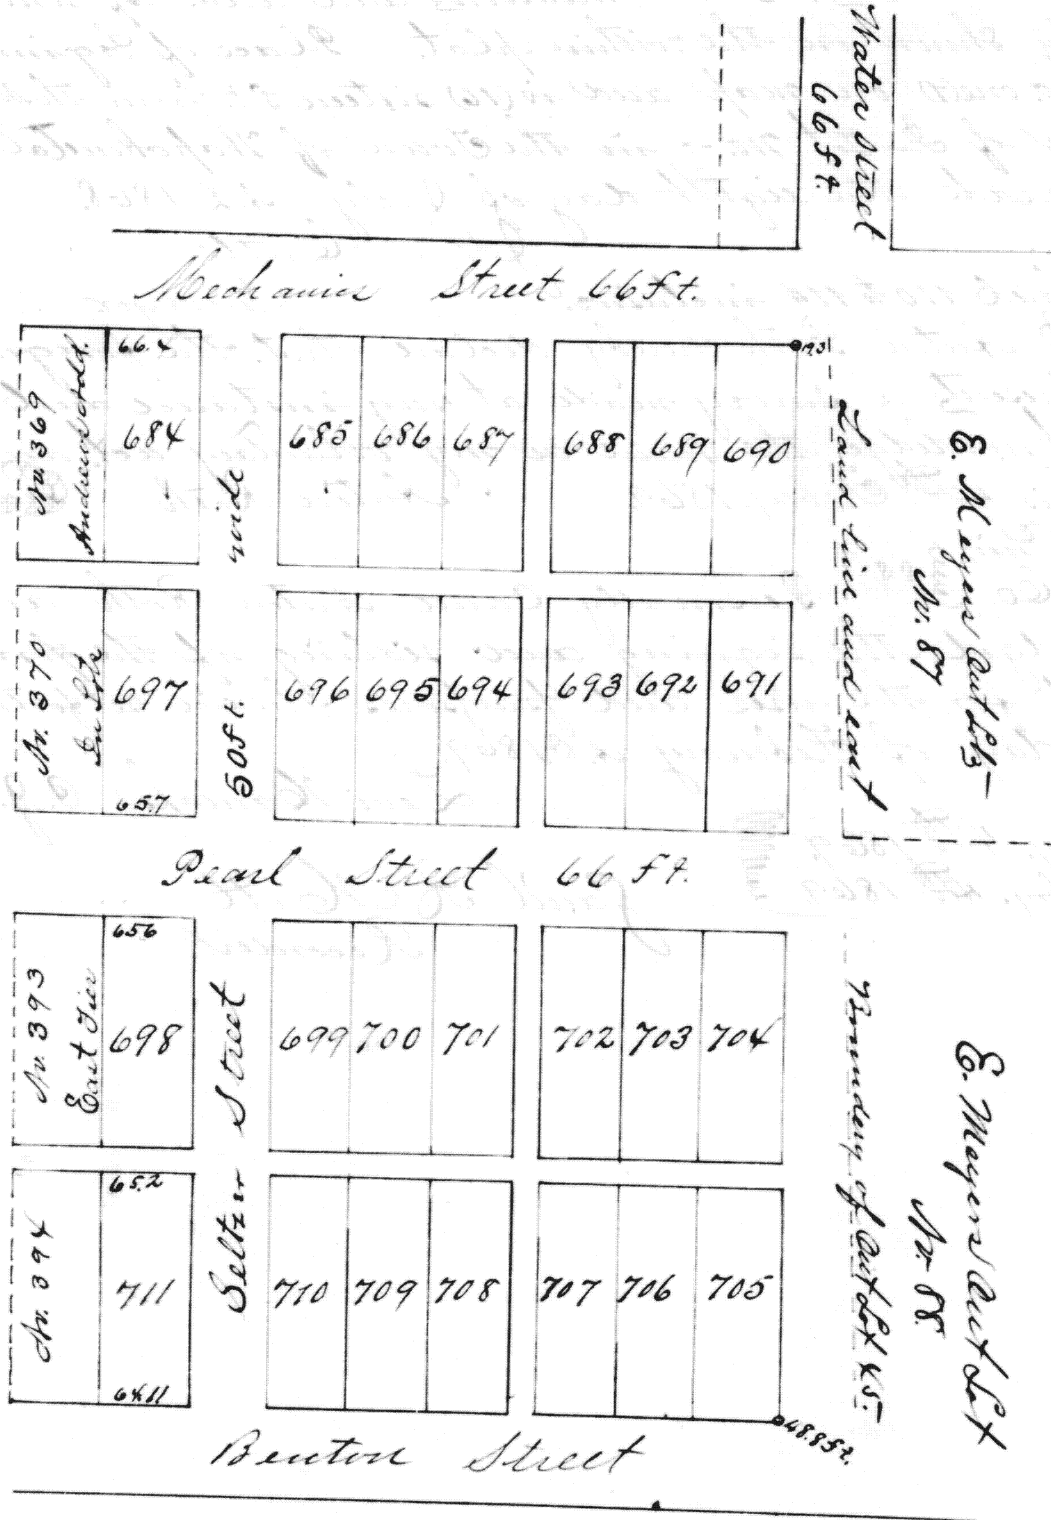

David Seltzer Addition of Lots to Wapakoneta Ohio
Wapakoneta

At the request of David Seltzer of Wapakoneta Ohio I proceeded on the 18th day of April A.D. 1869 to survey the Lots represented on the accompanying plat. The tract of land upon which said lots are laid off, is described as follows; being Out Lot forty five (45) and a part of Out Lot number forty six (46), the same lying east and adjoining N. W. Andrews SE Addition of Lots and lying between Mechanics and Newton Streets in the Town of Wapakoneta Auglaize County Ohio. Pearl Street is fifty six (56) feet wide, Seltzer Street fifty (50) feet. The two alleys east and west are one (1) rod wide, the Alley North and South is sixteen (16) feet wide. The Lots are all fifty by one hundred and fifty feet Except 711-698-697 & 684 which are of the width marked upon the plat - viz (711) 64 ft. 11 in. on South and 65 ft. 2 in. on North end, 698 is 65 ft. 6 in. on North end. No. 697 is 65 ft. 7 in. on South end. No. 684 is 66 ft. 4 in. on North end. Stones are planted at the N.E. Corner of Lot No. 690, and the South East Corner of Lot no. 705. The ground lying east of the Lots or between the Lots and the land line and marked on the plat as 48 ft. 1 in. in width on the South end and 19 ft. 3 in. on the North. Said strip of ground is withheld from street purposes until the balance of Water Street, (between said Strip Out Lots 87 & 88) is opened.

I do hereby certify the above to be a correct representation of the survey made by me April 18th 1869.

John Cutler

Surveyor.

I hereby acknowledge the foregoing survey and plat to be made at my instance and I am still satisfied therewith.

David Seltzer

Wapakoneta Ohio April 28th 1869.

Before me, a Notary Public in and for Auglaize County Ohio personally came David Seltzer and acknowledged the signing and sealing of the foregoing Plat as his free and voluntary act, for the uses and purposes therein mentioned, this 28th of April A.D. 1869.

Sam. R. Matt

Notary Public A.C.O.

Filed April 23rd 1869,
Recorded April 26th 1869.

Sam. R. Matt
Recorder.