


W. V. Elliott's Subdivision of
Out Lot No. 53.

Wapakoneta, Ohio

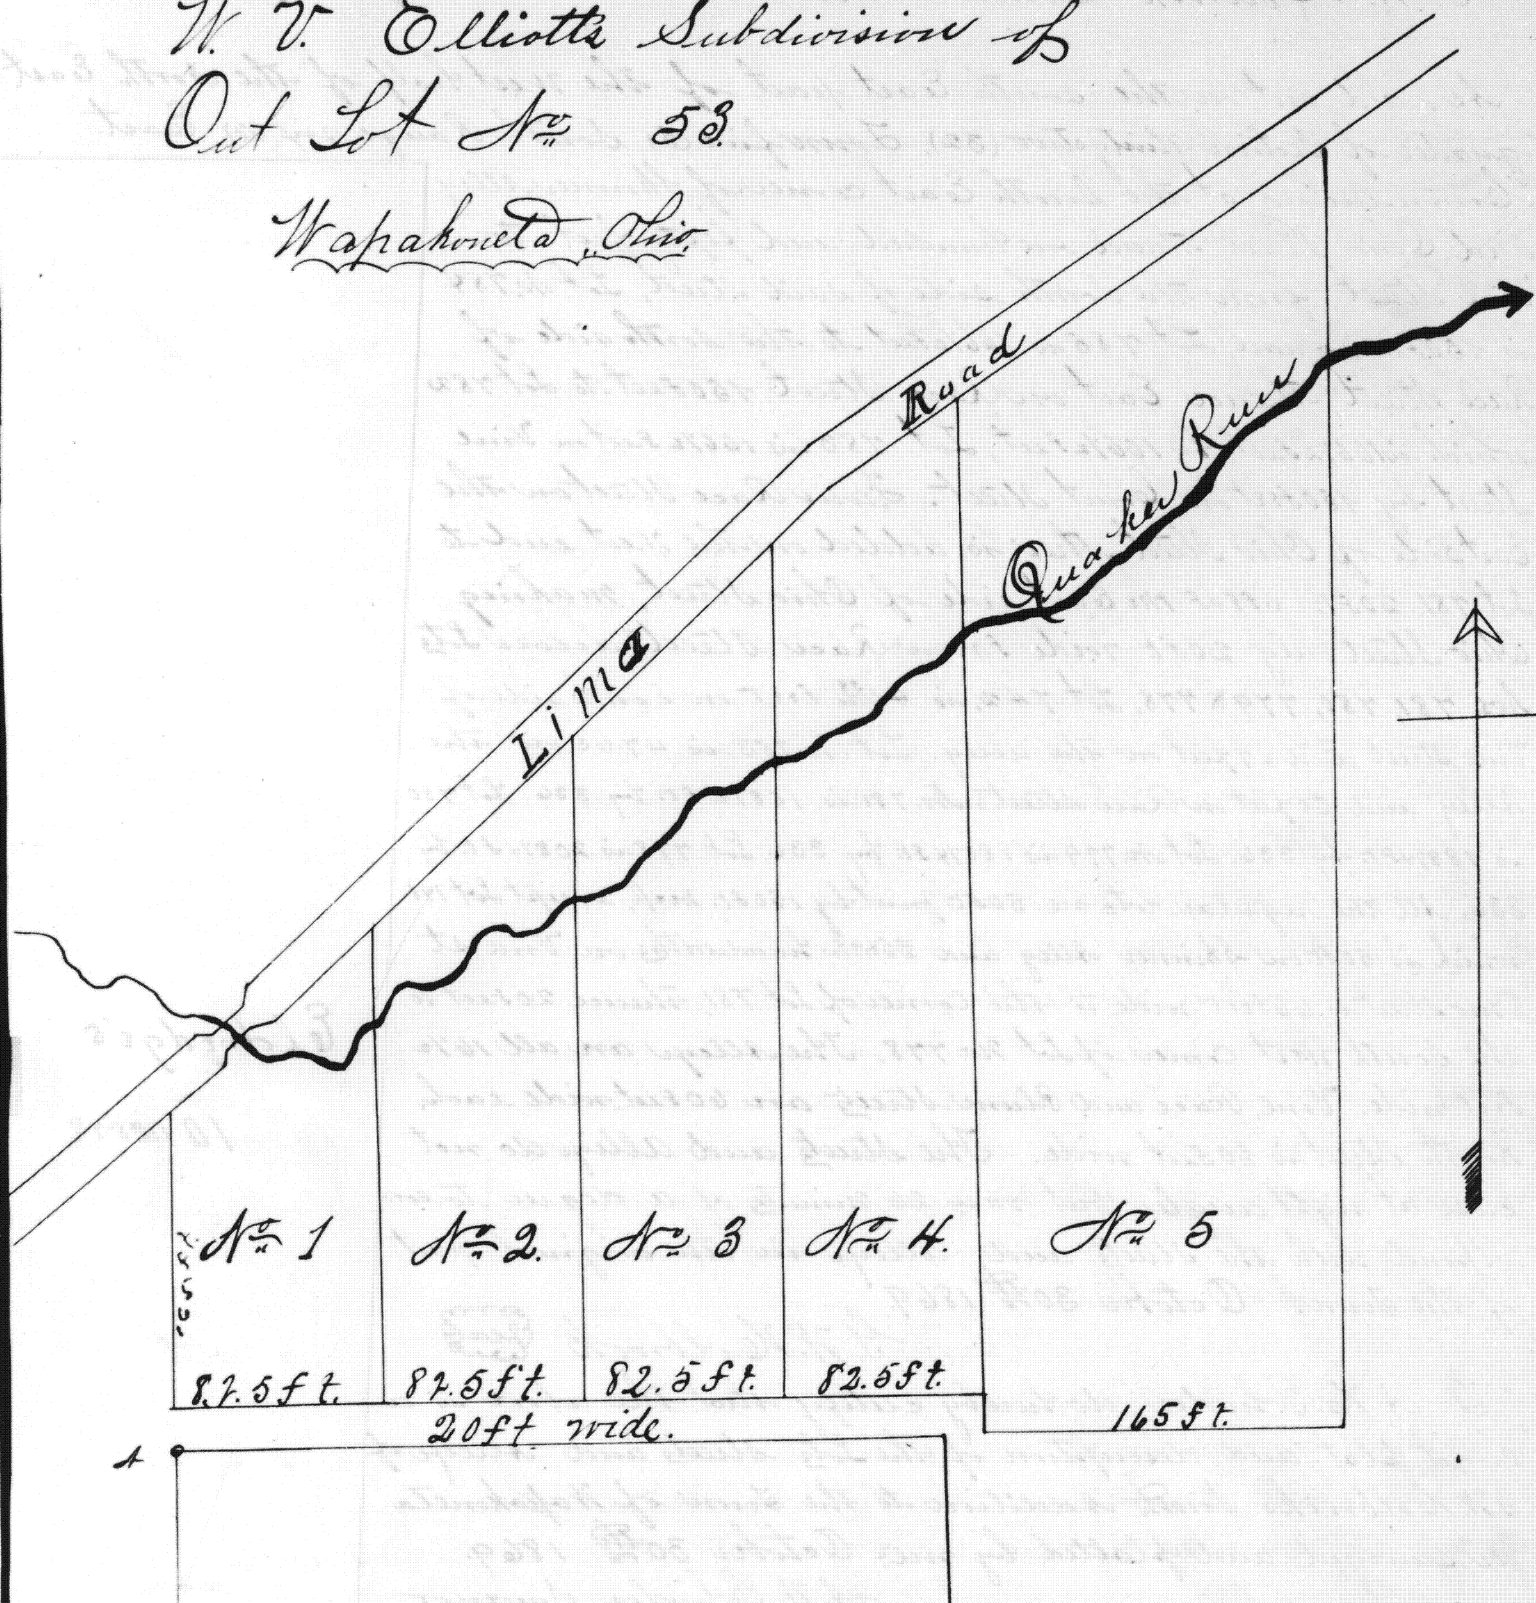

The above Map represents a subdivision of Out Lot No. 53. of Jeremiah Ayer's N.E. Addition to the Town of Wapakoneta Auglaize County Ohio. Stone planted at the point marked North West Corner of Berlin's Lot and 2012 ch North of the Section corner. Survey made for W. V. M. Elliott, August 17. 1869.
John Cutler Surveyor.

The State of Ohio Auglaize County ss:

Personally appeared W. V. Elliott before me and acknowledged that he did subdivide Out Lot No. 53 in the Town of Wapakoneta as shown by the accompanying plat. W. V. Elliott

Signed, sealed and acknowledged before me this 20th day of November 1869.

Saml. R. Mott
Notary Public.

Filed November 20th 1869

Recorded November 20th 1869

Sam. R. Mott
Recorder