


Wellman's Estate, Sect. 14 T. 7. S. R. 4. E.

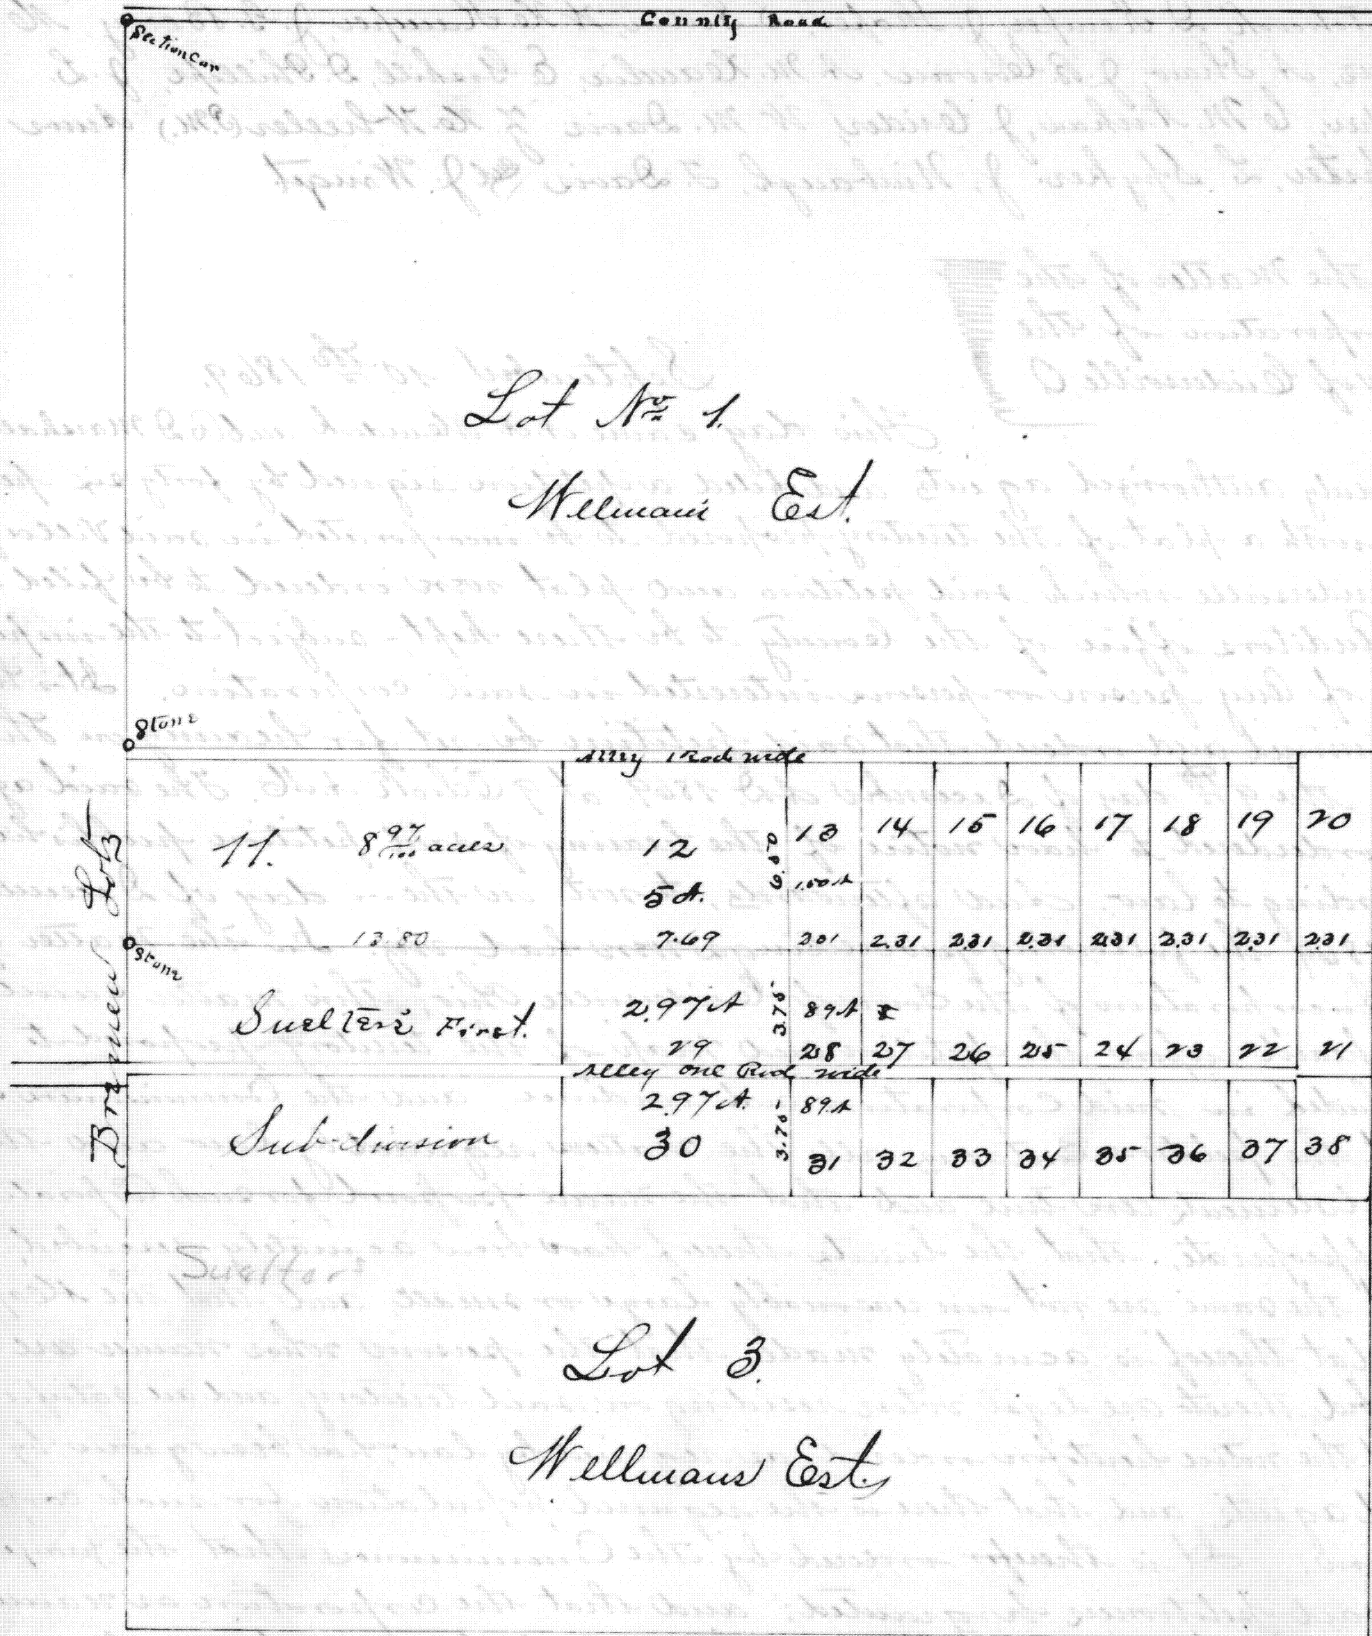

Lot 3.

Wellman's Estate

Plot No. 3. Showing Wellman's Estate Section 14, Town 7. South Range 4 East as subdivided for Wm Sutter April 1st 1870. Stones are planted as indicated. Alleys are each 16 1/2 feet wide Distances are given in chains and decimals, quantities include. Alley. I hereby certify that the above is in accordance with the work done on the ground by me. Sam. Craig. Survey No. 121. Surveyor.

State of Ohio, Auglaize Co. 385

Before me the undersigned authority personally appeared Wm Sutter proprietor of the above subdivision and acknowledged the same to be his voluntary act and deed for the uses therein mentioned Wm Sutter.

Sworn and subscribed before me this 4th day of April. A.D. 1870

Samuel Craig

Surveyor Aug. Co. O.

Filed April 4th 1870. 3
Recorded April 5th 1870. 3

R. M. McManis Jr

Recorder A. Co. O.