


John W. & Ellen Elliott's In Lts to
Wapakoneta.

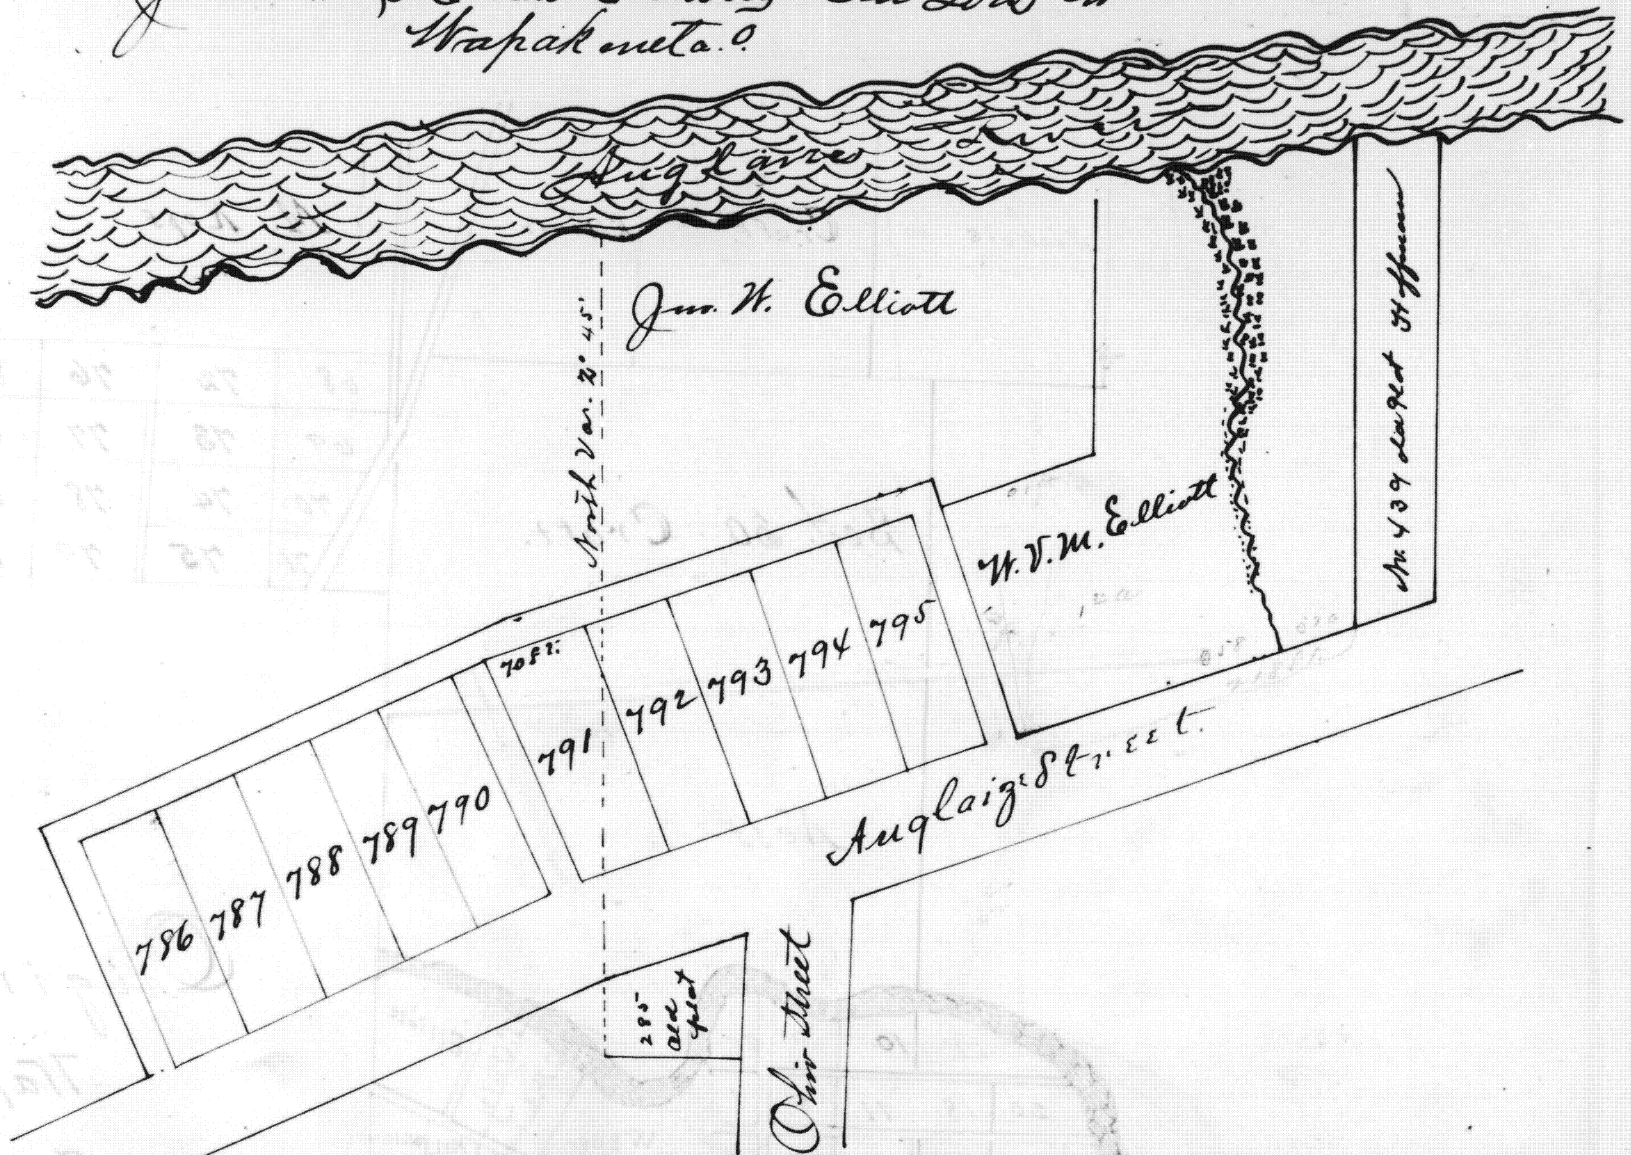

The above plat represents a Survey of the Lots made by me for John W. Elliott & Ellen Elliott of the Town of Wapakoneta Auglaize County Ohio. On the 22nd day of June A.D. 1870. The Lots are laid off on the East part of Land fraction No. 5 in Section No. 29. Town five (5) South Range six (6) East. The West line of said John W. Elliott's tract of ground is represented by the dotted line, it being the West line of S. L. No. 285 (of said town) continued north to the Auglaize River. Mrs. Ellen Elliott's ground lies west of, and adjoining said tract of John W. Elliott's. The lots are all fifty (50) by one hundred and fifty (150) feet except Lot No. 791, which is 70 feet wide on the North end. The three Alleys North and South are one rod wide. The back Alley is 20 feet wide. Place of beginning is (218) Two hundred and eighteen feet from the South West corner of S. L. No. 439 measured on Auglaize Street to South West corner of W. V. M. Elliott's Lot.

I hereby Certify the above to be a correct Map of the Survey made by me June 22nd 1870.

J. W. Elliott
Ellen Elliott



John Cutter
Surveyor.

The State of Ohio, Auglaize County ss.

Personally appeared before me a Notary Public in and for said County John W. Elliott and Ellen Elliott and acknowledged the signing and sealing of this plat to be their free act and deed June 24th 1870.
Not. P. Jackson.

P. Jackson N.P.

Filed June 27th 1870
Recorded June 30th 1870

R. M. Munroe
Recorder. A.C.O.