


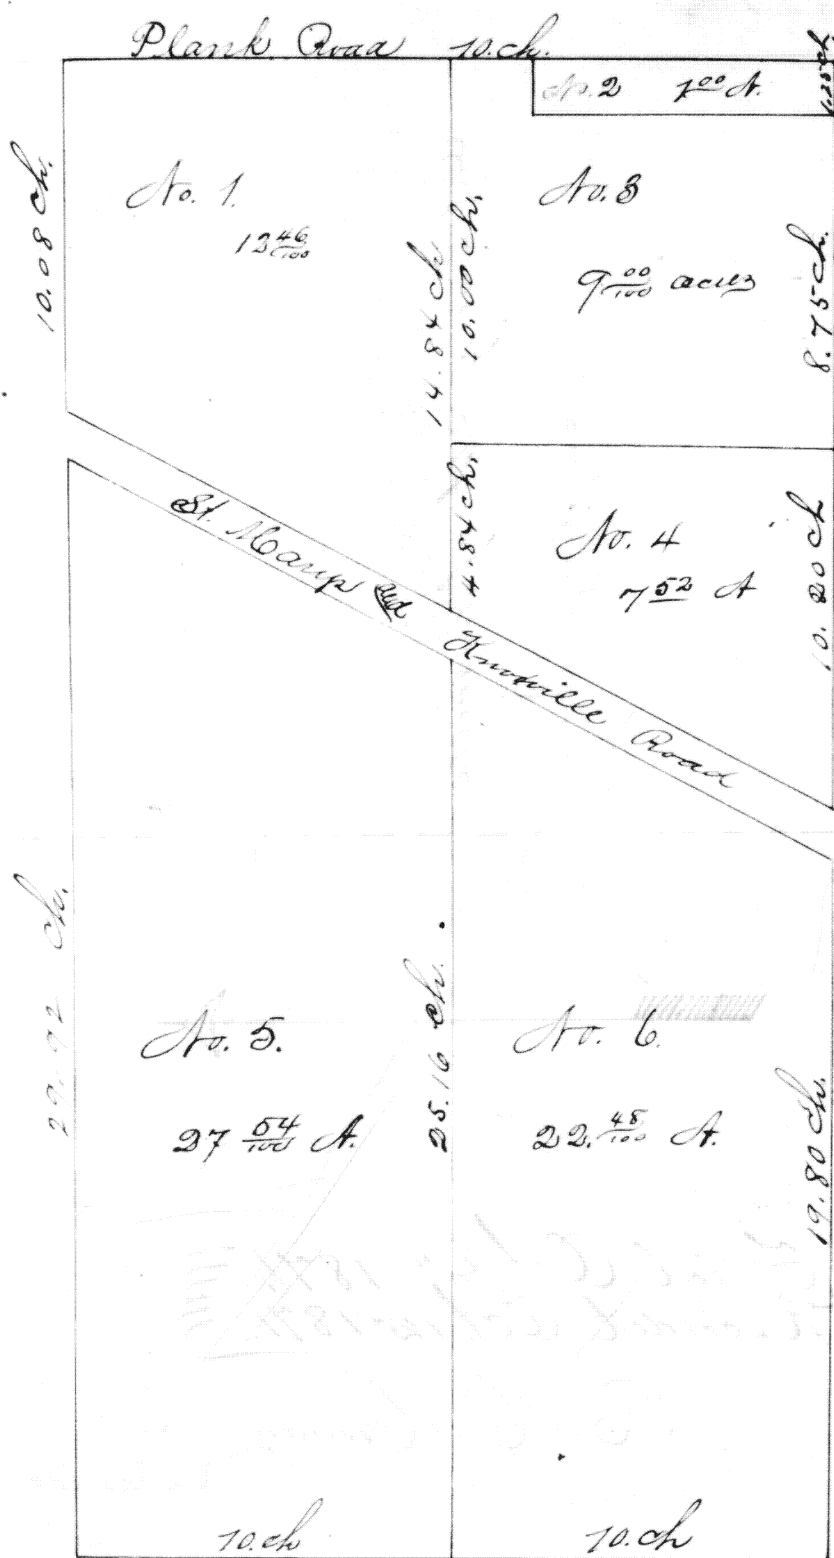

Plat and Survey of the East half of the South West quarter of Sect. No. 2. of Town No. 6 South of Range No. 4 East, containing 80 acres - This 80 acres are divided in small parcels like plat shows. The sizes and distances are given on plat. Scale one quarter of an inch to a chain. St. Marys. July 7th 1871. Wm. Lumbacher

Surveyor George C. Nagel Executor of C. Benner deceased East addition of Out Lots to the Town of St. Marys. I hereby certify that the within is a true plat made by me by G. C. Nagel's Executor of the Benner East Addition of said Lots to the Town of St. Marys. Wm. Lumbacher

The State of Ohio Auglarize Co. ss. Personally appeared before me the undersigned Notary Public of said County by G. C. Nagel Executor of C. Benner, and acknowledged the making of said plat above to be his voluntary act and deed.

In Testimony whereof I have set my hand and notarial seal this 10th August 1871. Joseph Plunkett Notary Public A.C.O.

Filed August 11th 1871.
Recorded August 11th 1871.

R. McManay Recorder

See Page #180 for S.D. of Lot #1 this year