


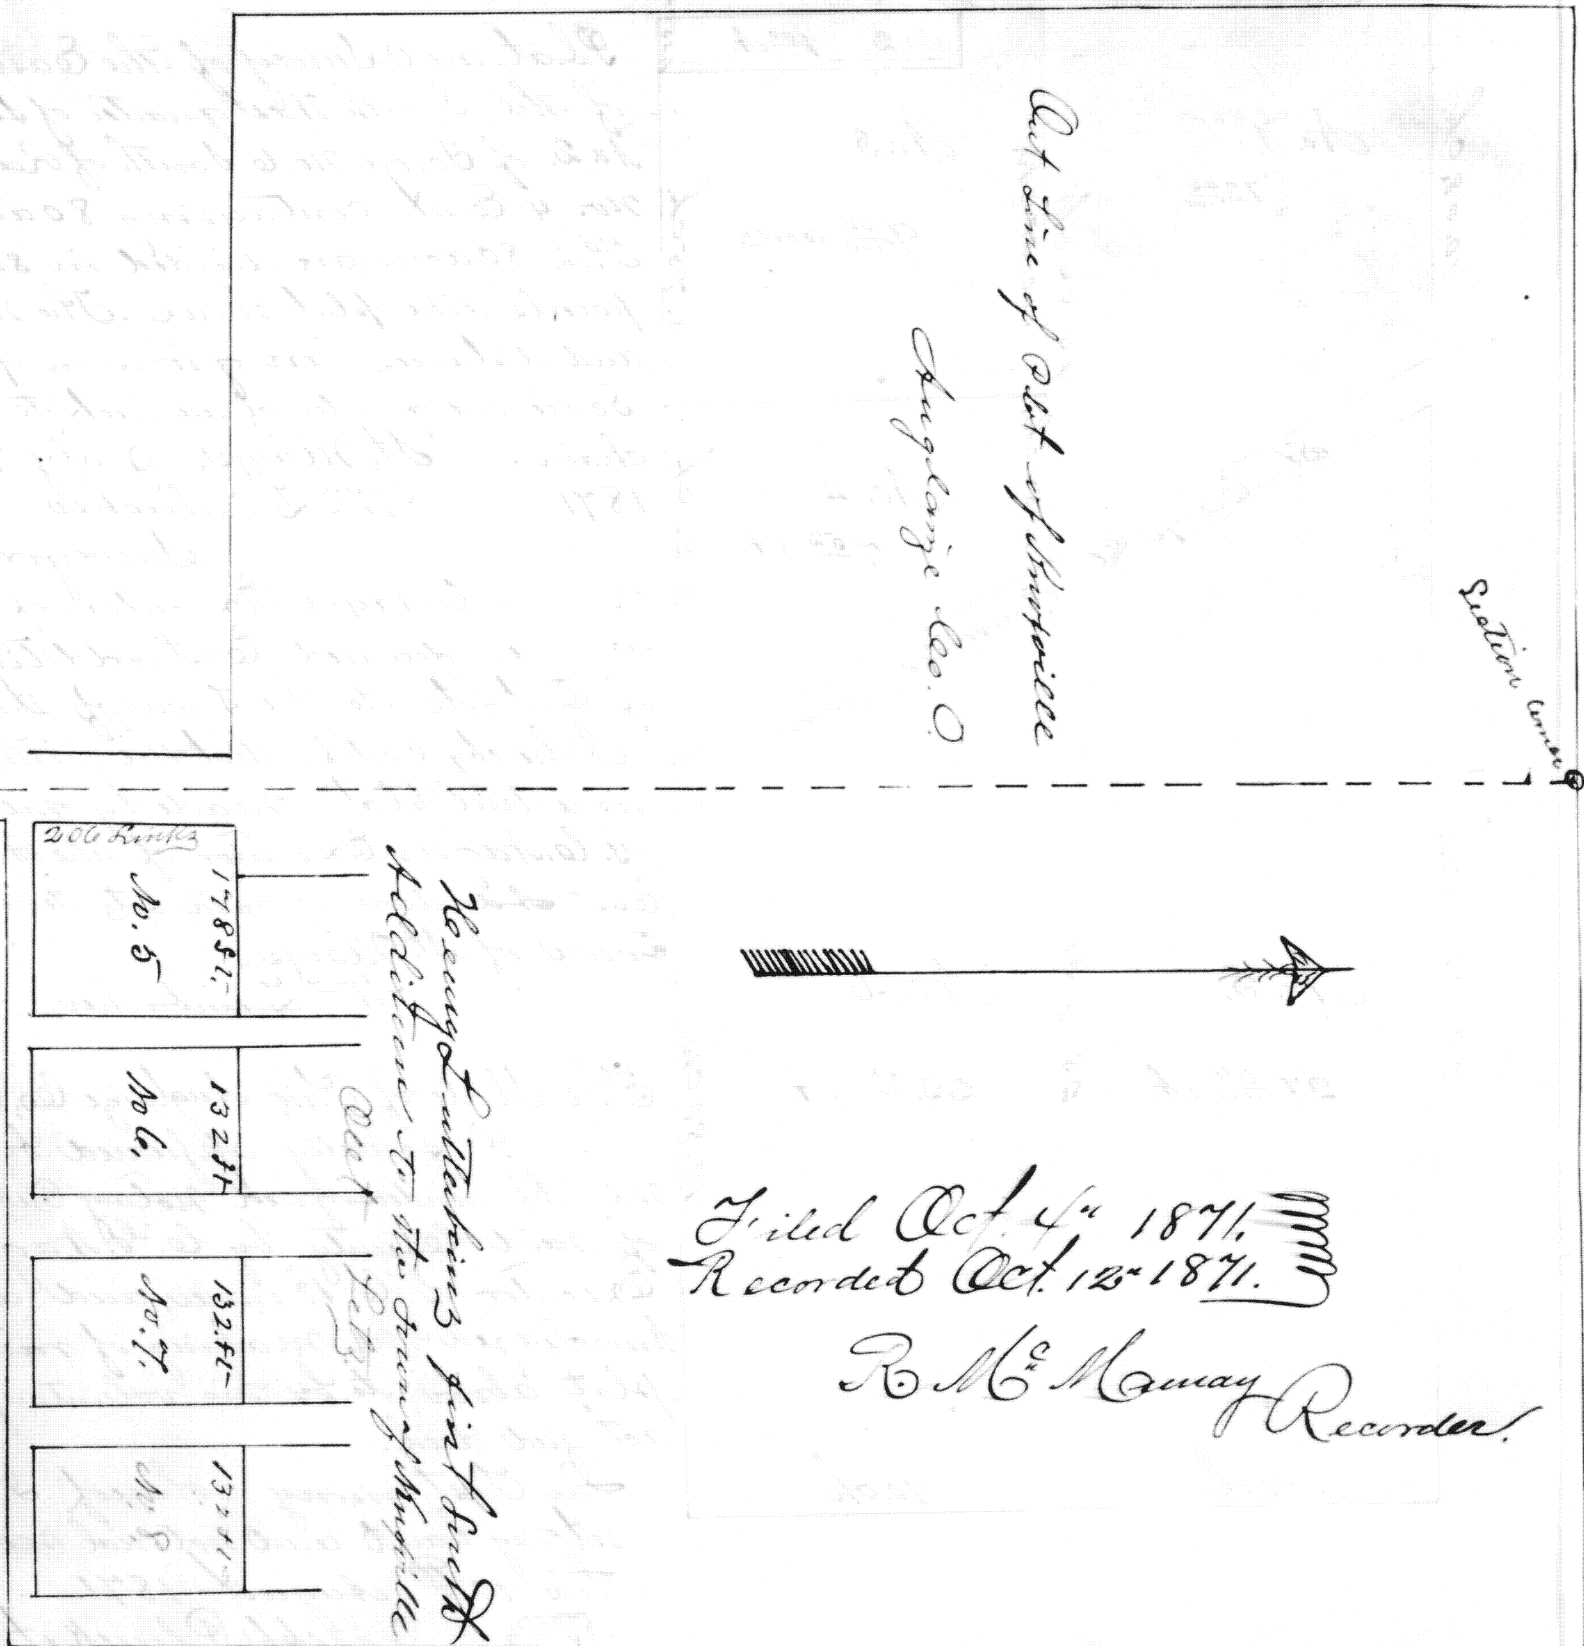

The above map represents the boundary line of the Village of Knoxville in the County of Auglaize Ohio. The same having been laid off on Land lying in the North West corner of Sect. 29, and the S.E. Corner of section No. 30 town 6 South Range 5 East, the lots lying to the South of Original plat above shown and numbered from 5 to 8 inclusive, represent Henry Lutterbim's first South Addition of Out Lots to said town of Knoxville and are each eight rods in width east and west except No. 5 which is 10 rods and 138 ft. by 8 rods and six links North & South. The streets and alleys from the town are extended through as shown on the plat and are of the width (names) except main street which is reduced to 40 feet - twenty each side of the section line making an offset of 46 feet to the west from east side of said main street. I certify the above plat to be a correct representation of the survey made by me Sept. 13. 1871. John Butler Surveyor.

State of Ohio, County of Auglaize, ss: On this 27th day of Sept. 1871 before me W. H. Smithkamp a J.P. within and for the County of Auglaize & State of Ohio, came Henry Lutterbim & acknowledged that he laid off the Addition of Out Lots to the town of Knoxville in said County & State as shown on this plat, returned by the Surveyor. Lots numbered from 5 to 8 inclusive. W. H. Smithkamp J. P.