



Plat of Continuation of Water Street in the Town of Wapakoneta Auglaize County Ohio as made by Wm. A. Van Horn. said continuation being a direct extension of said Street from its North Terminus crossing the River and Rail Road and ending in the County road as shown by red lines in said plat.
March. 7th 1871. Wm. A. Van Horn.

The State of Ohio Auglaize County, ss:
Personally appeared before me the undersigned authority in and for said County Wm. A. Van Horn and acknowledged that he did donate so much of ground as is necessary for the extension of Water Street in the Town of Wapakoneta Ohio as is shown between the red lines on this plat.
as signed and sealed in my presence this 7th day of March A.D. 1871.

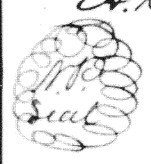

R. M. Munay
Notary Public

Section 29.

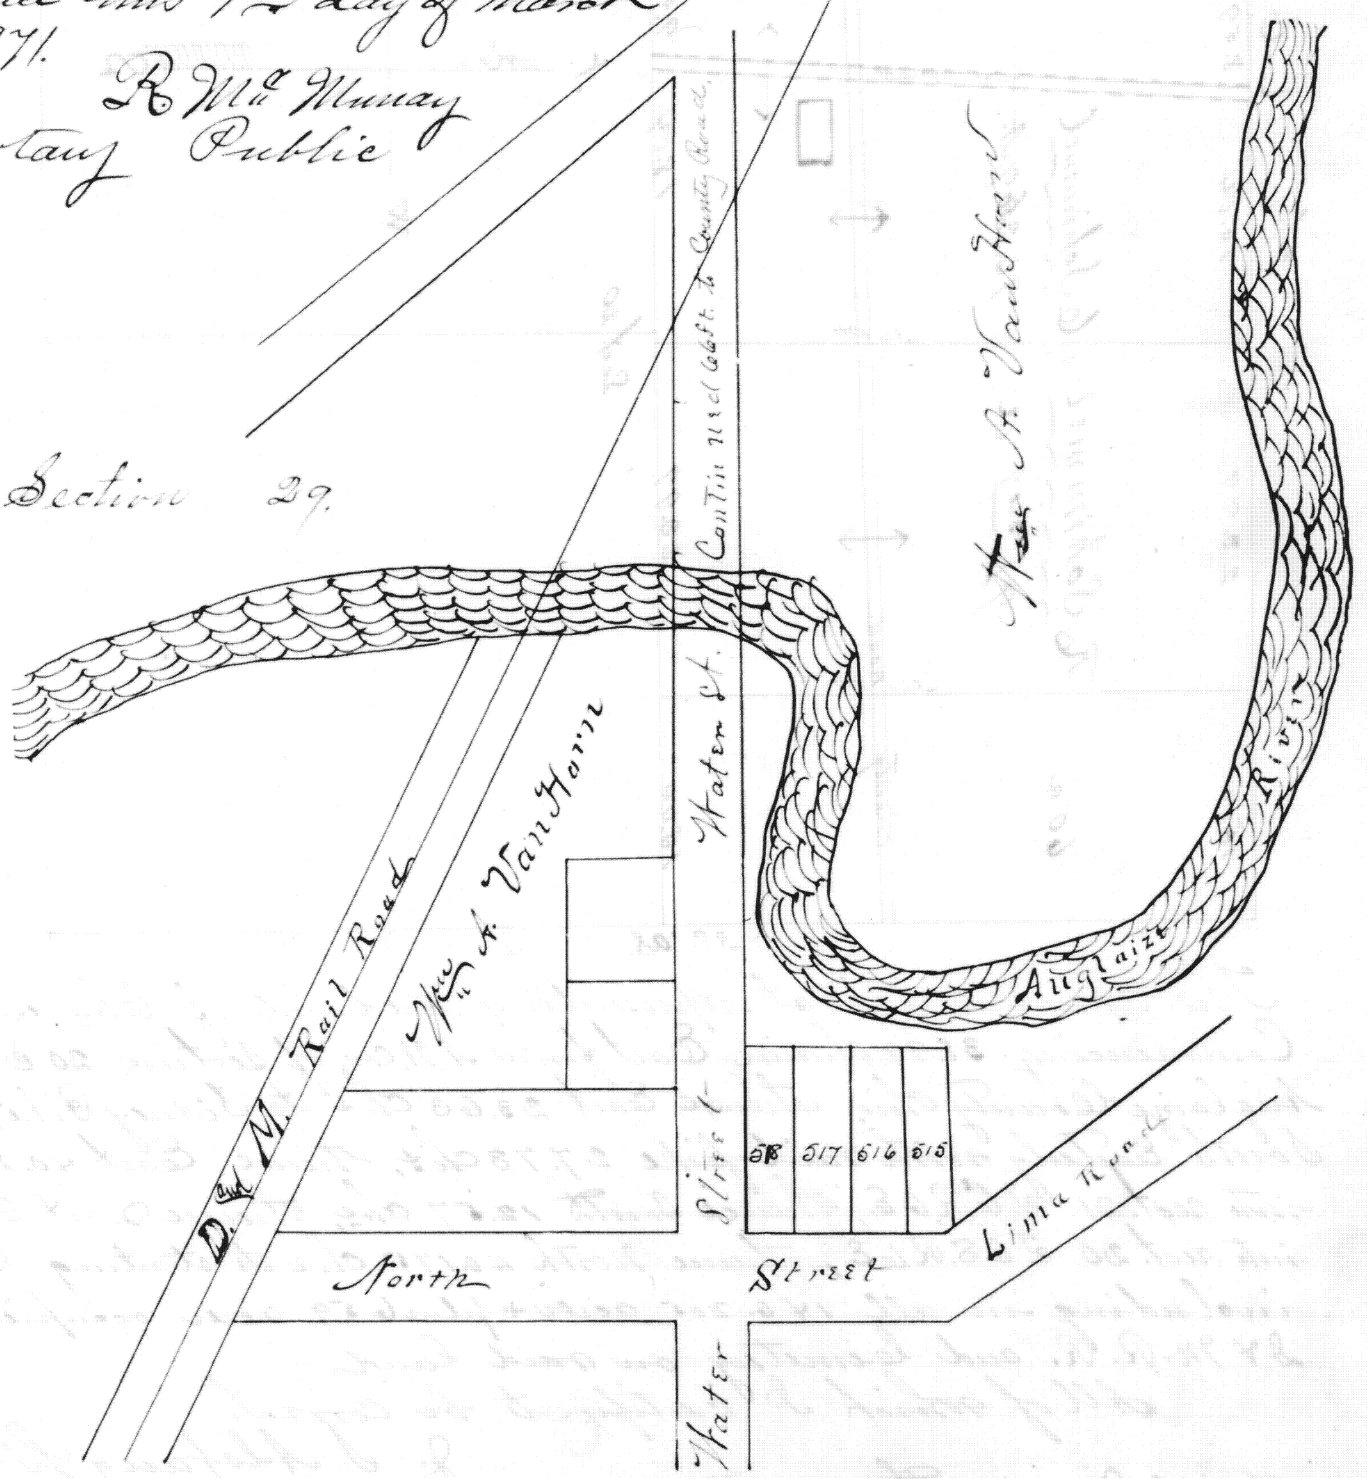

Filed Oct. 17th 1872.
Recorded Nov. 26th 1872.

R. M. Munay
Recorder