


Survey of C. Schimmel's Lands (Pushed off)

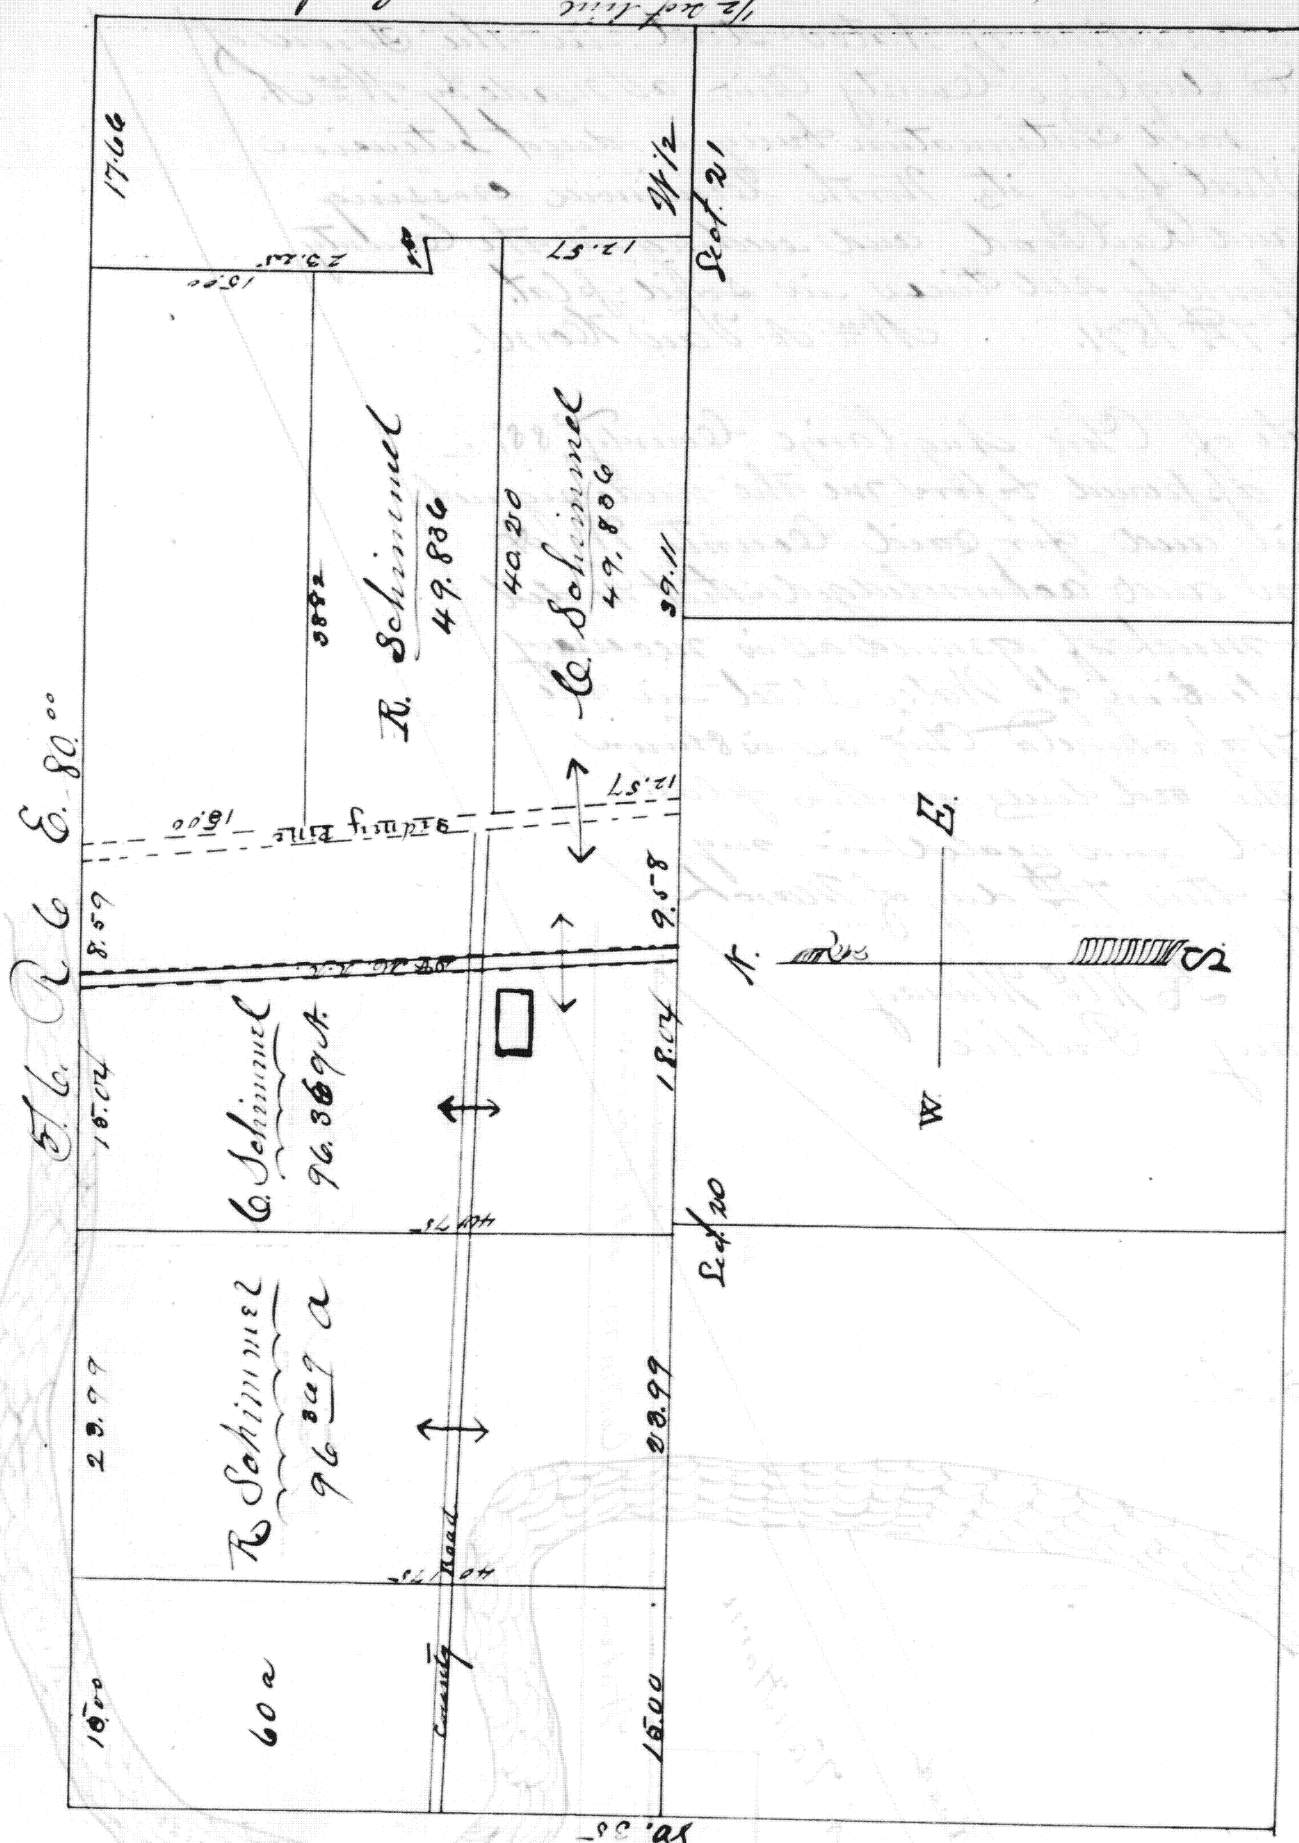

The above is a plat representing the lands of Charles Schimmel Commencing 38.99 chains East from S.W. Cor. of Section 20. T. 6. S. R. 6 E. Auglaize County Ohio thence East 23.63 chs to Sidney Pike, thence South Equally with said-pike 27.73 chs, thence East 40.20 chs into sect. 21 T. 6. S. R. 6 E, thence South 12.57 chs, thence West 66.73 chs into sect. 20 T. 6. S. R. 6 E, thence North 40.175 chs to starting point. including in all 146.205 acres + plus 6.59 acres occupied by the D & M. R. R. and cemetery on said land.

All of which I certify to be correct.

Filed Dec. 19th 1872.
Recorded Dec. 23rd 1872.

J. J. Alsbaugh
Surveyor.
R. Mc Murray
Recorder