


Subdivision in Sect. 32. Town 5 South Range 6 East.

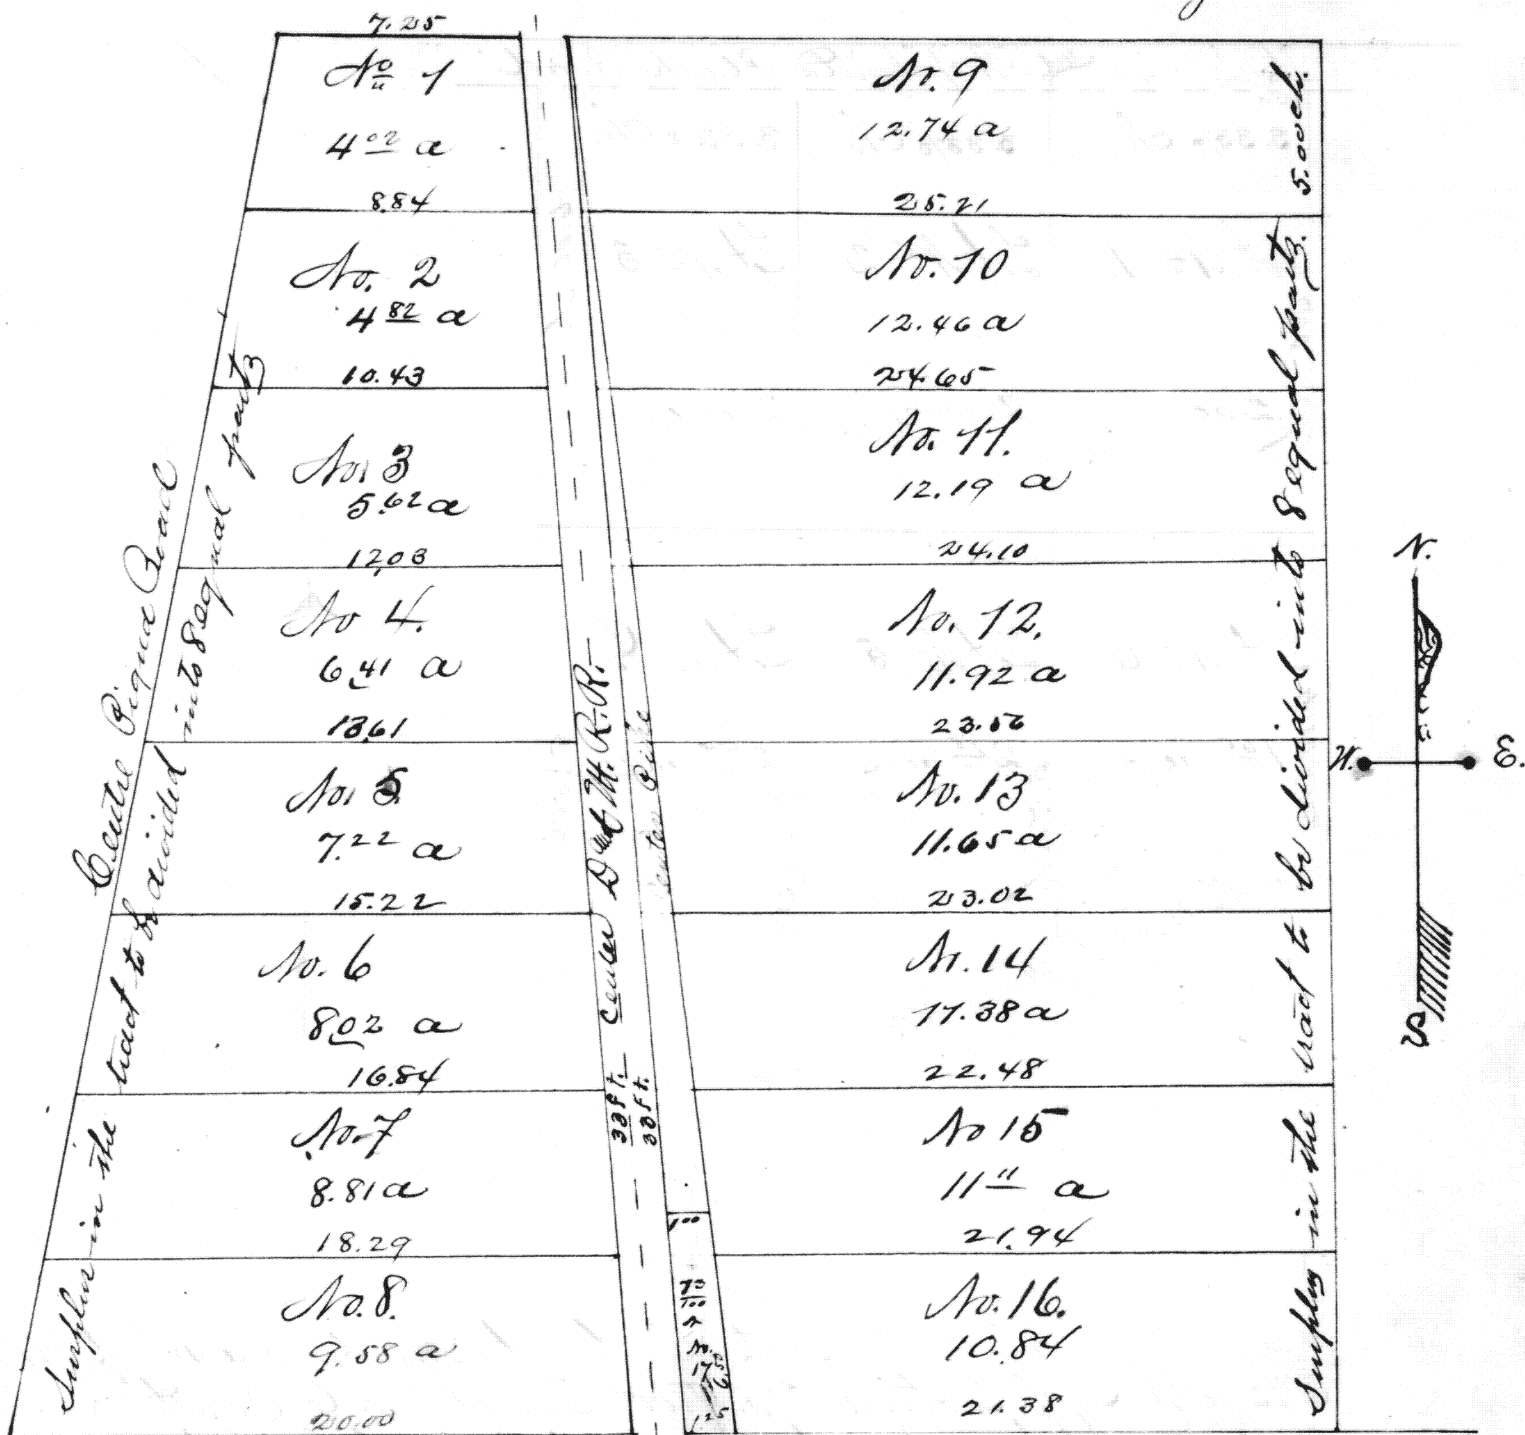

The above represents lots near the Town of Wapakoneta O. laid out by me on the 9th and 10th days of September 1872. Said lots are the subdivision of the West half of S.E. 1/4 and East part of S.W. 1/4 Sect. 32, Twp. 5 S. R. 6 E. Aug. large County Ohio. Each lot is 5.00 chains in width north and south, and the length in chains are marked on each line. The area of each lot is marked thereon.

Witness. R. M. Murray

George H. Holbrook

State of Ohio, Aug. large County, ss.

Personally appeared before me a Notary Public in and for said County Maria G. Wilds of Warren County Ohio by J. P. Gilchrist her true and lawful Attorney in fact, of same place, and acknowledged the execution of the foregoing plat to be her voluntary act and deed and the voluntary act and deed of the said J. P. Gilchrist as said Attorney in fact, for the uses and purposes therein mentioned This 19th day of February 1873.

Filed February 19th 1873.
Recd. February 27th 1873.

R. M. Murray Recorder