


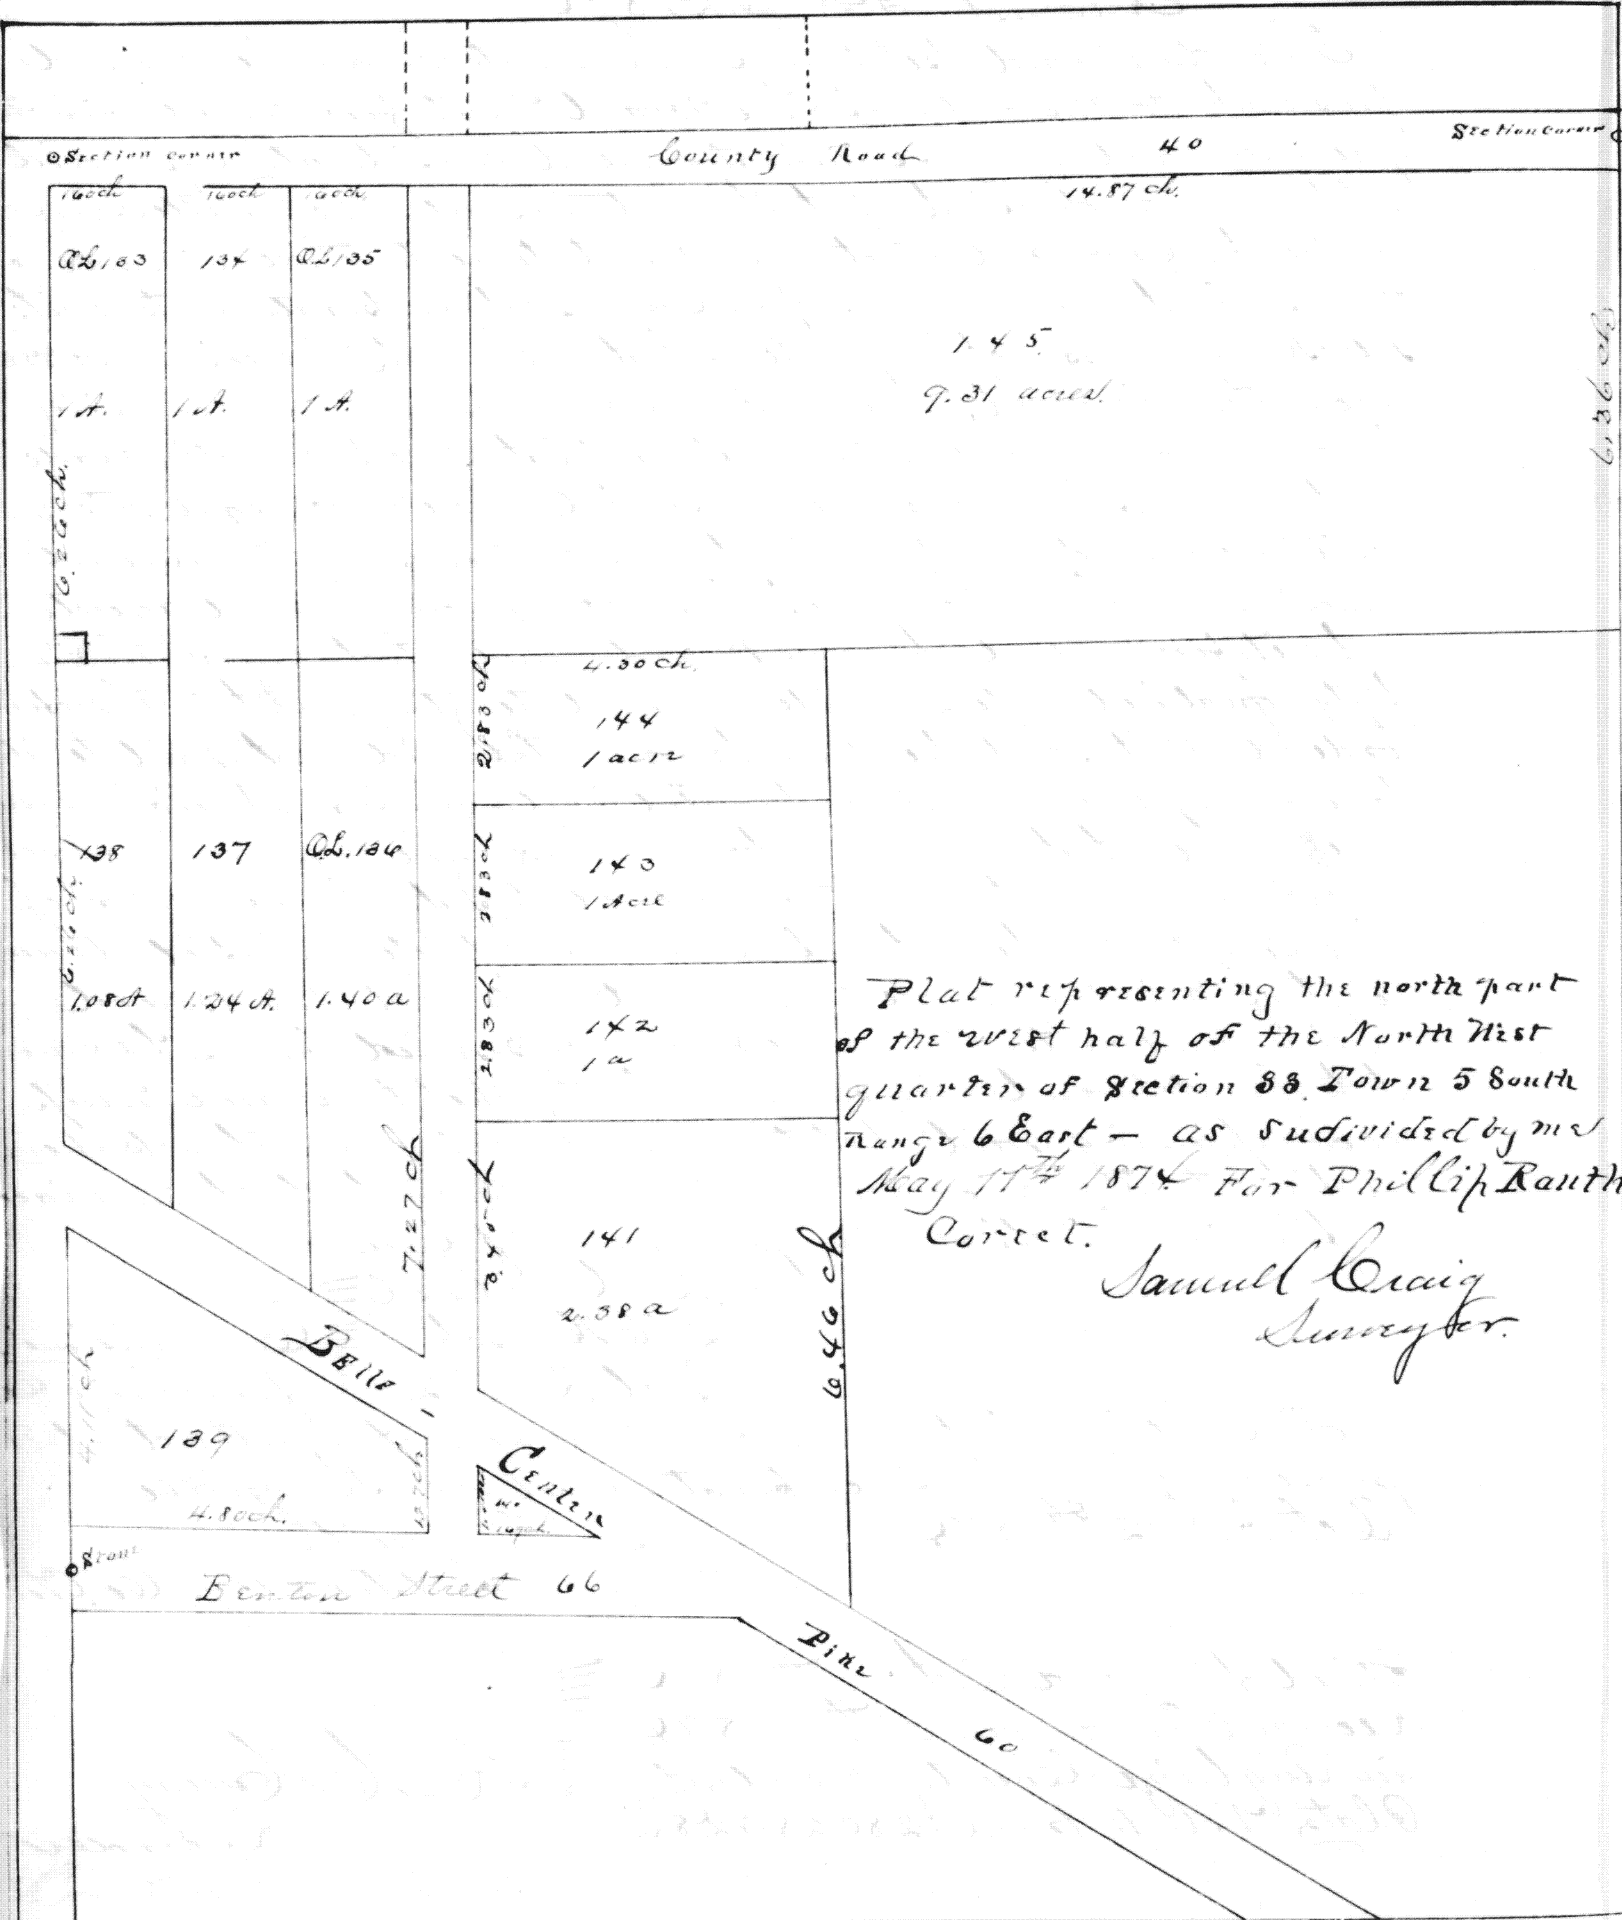

Plat representing the north part
of the west half of the North West
quarter of Section 33, Town 5 South
Range 6 East - as subdivided by me
May 11th 1874 For Phillip Rauth
Correct.
Samuel Craig
Surveyor.

Know all men by these presents, that I Phillip Rauth of Napo-
honia do make publish and adopt the the annexed plat of Subdivision
of North part of West half of North West quarter of Section 33 Town 5 South
Range 6 East, of which I am proprietor, and dedicate to the use of the pub-
lic forces as highway the streets and alleys therein named.
In Witness whereof I hereunto set my hand and seal this
13th day of May 1874.
Phillip Rauth

State of Ohio, Sugarcreek County, ss:
Be it remembered that on this 13th day of May 1874 before

me, a Probate Judge in and for said County personally appeared, Phillip Rauth the Grantor named in the foregoing instrument and acknowledged the signing and sealing thereof to be his voluntary act and deed for the uses and purposes therein mentioned. In Witness whereof I have herunto subscribed my name and affixed my seal on the day and year last above written

Levi Kammer

Probate Judge
Suglar Co. O.

Filed Oct. 30th 1874
Recorded Dec. 20th 1874



R. H. Munay
Recorder