


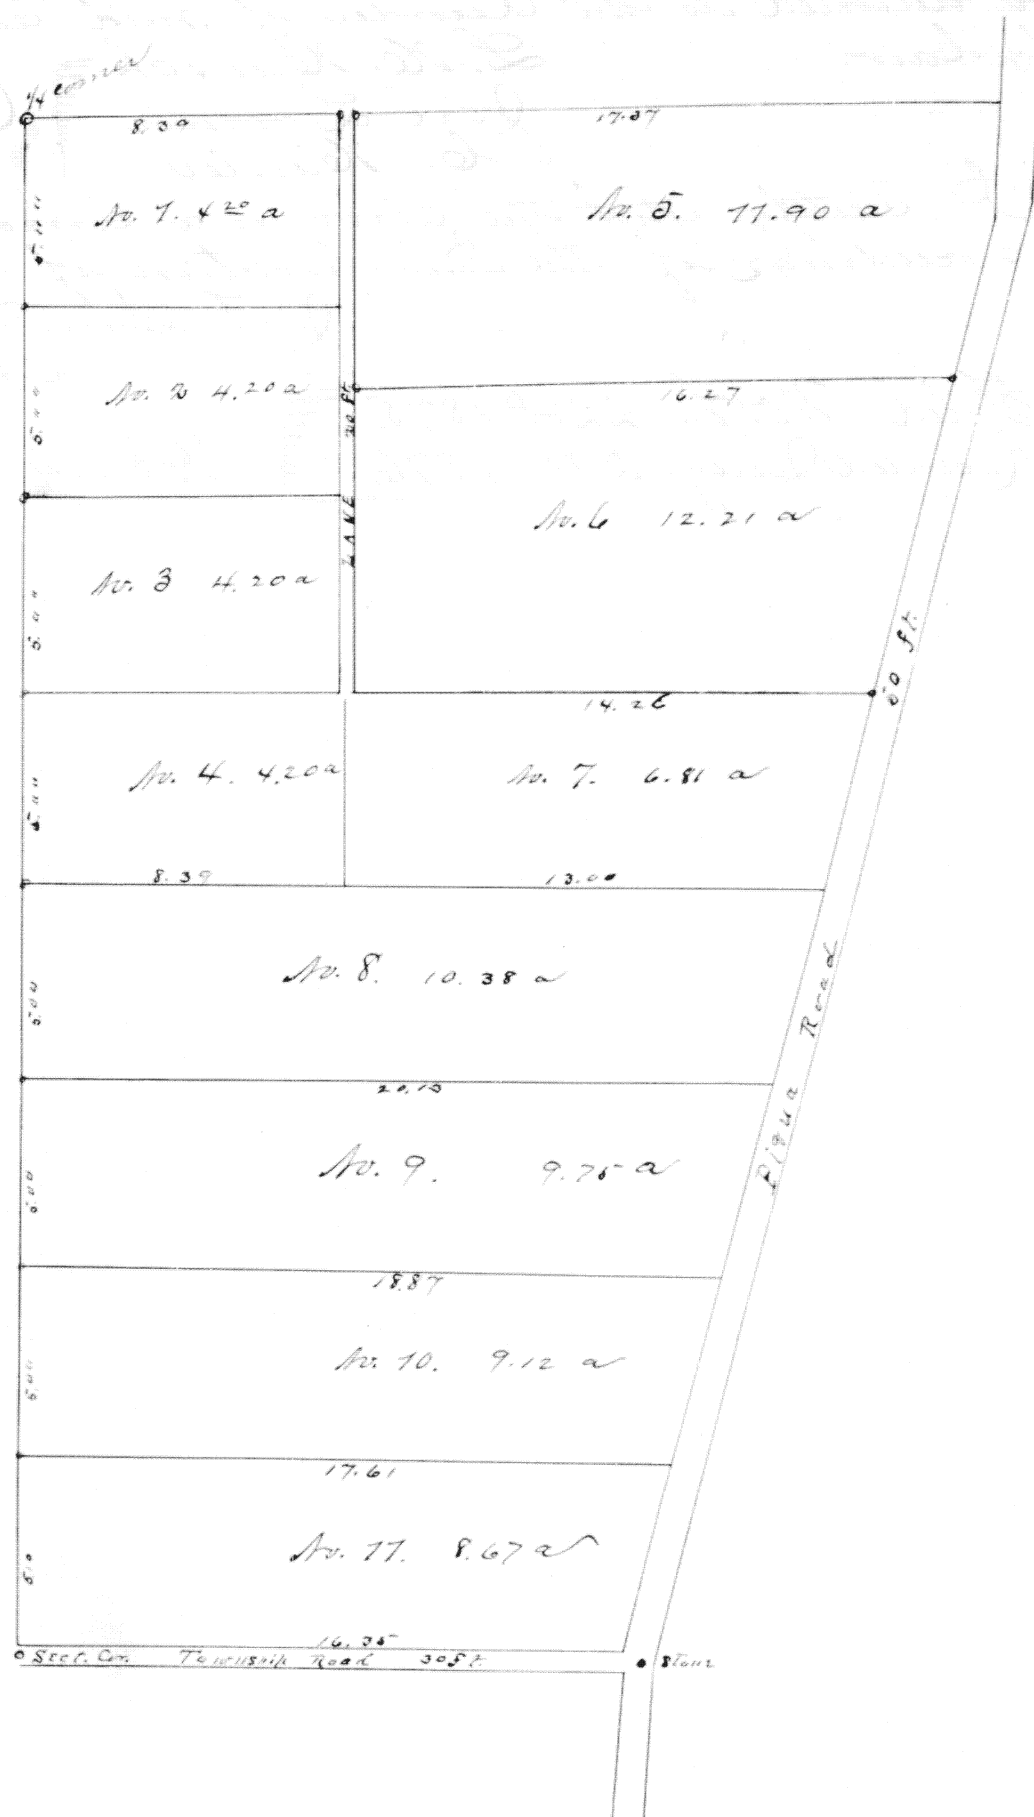

I hereby certify that the above plat represents truly the South West quarter of Section thirty-two (32) Town 5 South Range 6 East lying West of the Piqua Road, as subdivided by me at the instance of George W. Hedbrook.

Saml Craig
Surveyor Aug Co. O.

Know all men by these presents that I G. H. Holbrook of Aug-
laize County Ohio do make public and adopt the annexed plat
of Sub-division made by Saul Craig Surveyor of the West part of
the South West quarter of section thirty two, town five South
Range six East. West of the Piquia Road, of which I am pro-
prietor.

In Witness whereof I hereunto set my
hand and seal. This 22nd day of June A.D. 1875

In presence of
Saul Craig
C. P. Davis,

G. H. Holbrook

State of Ohio, Auglaize County ss.

Be it remembered that on this 22nd day of June
A.D. 1875. Before me, County Surveyor of said County, personally
appeared G. H. Holbrook, the grantor named above, and acknowl-
edged the signing and sealing thereof to be his voluntary act
and deed for the uses and purposes therein mentioned.

In Witness whereof I have hereunto subscribed my
name on the day and year above written.

Saul Craig

Aug. Co. Ohio.

Filed June 22nd 1875.

Recorded July 19th 1875.

R. McHenry Recorder.