


LOONEY'S ADDITION TO ST. JOHN'S.

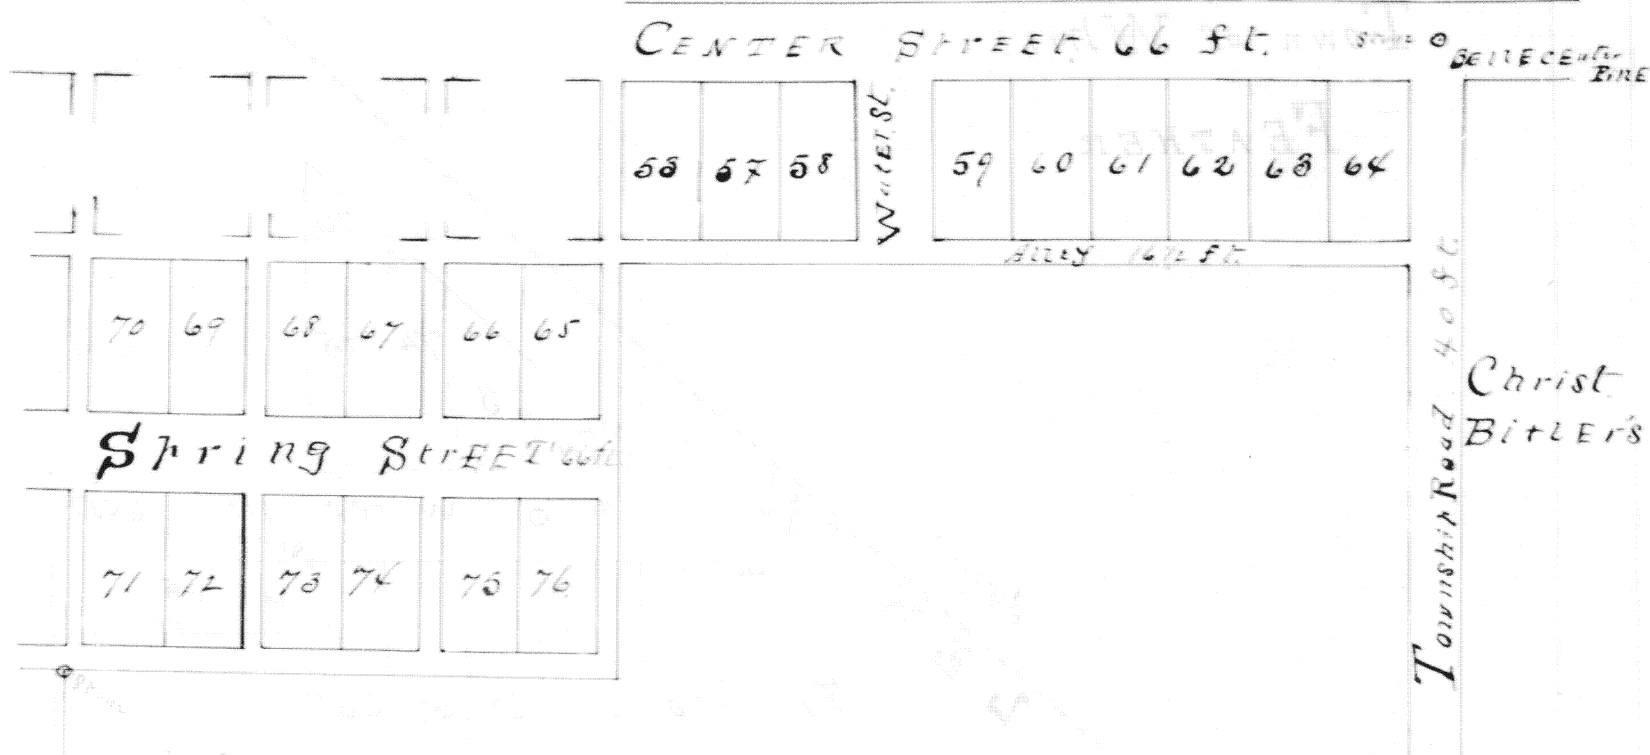

I hereby certify that the above plat represents correctly Emma Looney's addition to the town of St. Johns Auglaize County Ohio laid out on the north East corner of the North West quarter of section 5 Town 6. North Range 7 East on the 18th day of February 1881. All lots are 66 by 132 feet. Streets 66 and Alleys 16 1/2 feet wide.

Saml Craig Surveyor Aug. 1881.

Know all men by these presents that I Emma Looney of Auglaize County Ohio do make public and adopt the annexed plat of addition made by Saml Craig Surveyor to the town of St. Johns Auglaize County Ohio of which I am the proprietor, and dedicate to the use of the public forever as highways the Streets and Alleys therein named and indicated.

In Witness whereof I have hereunto set my hand and seal this 18th day of February A.D. 1881. in presence of
 Emma Looney
 Christian Butler John Guagi

State of Ohio
 Auglaize County

Be it Remembered that on this 18th day of February 1881 before me a Justice of the peace in and for said county personally appeared Emma Looney the Grantor named in the foregoing instrument and acknowledged the signing and sealing thereof to be her voluntary act and deed for the uses and purposes therein mentioned.

In Witness whereof I have hereunto subscribed my name on the day and year above mentioned.
 William Bush J. C.

Filed March 8th 1881.
 Recorded March 15th 1881.

Henry Ruck
 Recorder