


Rogers Addition to St. Johns

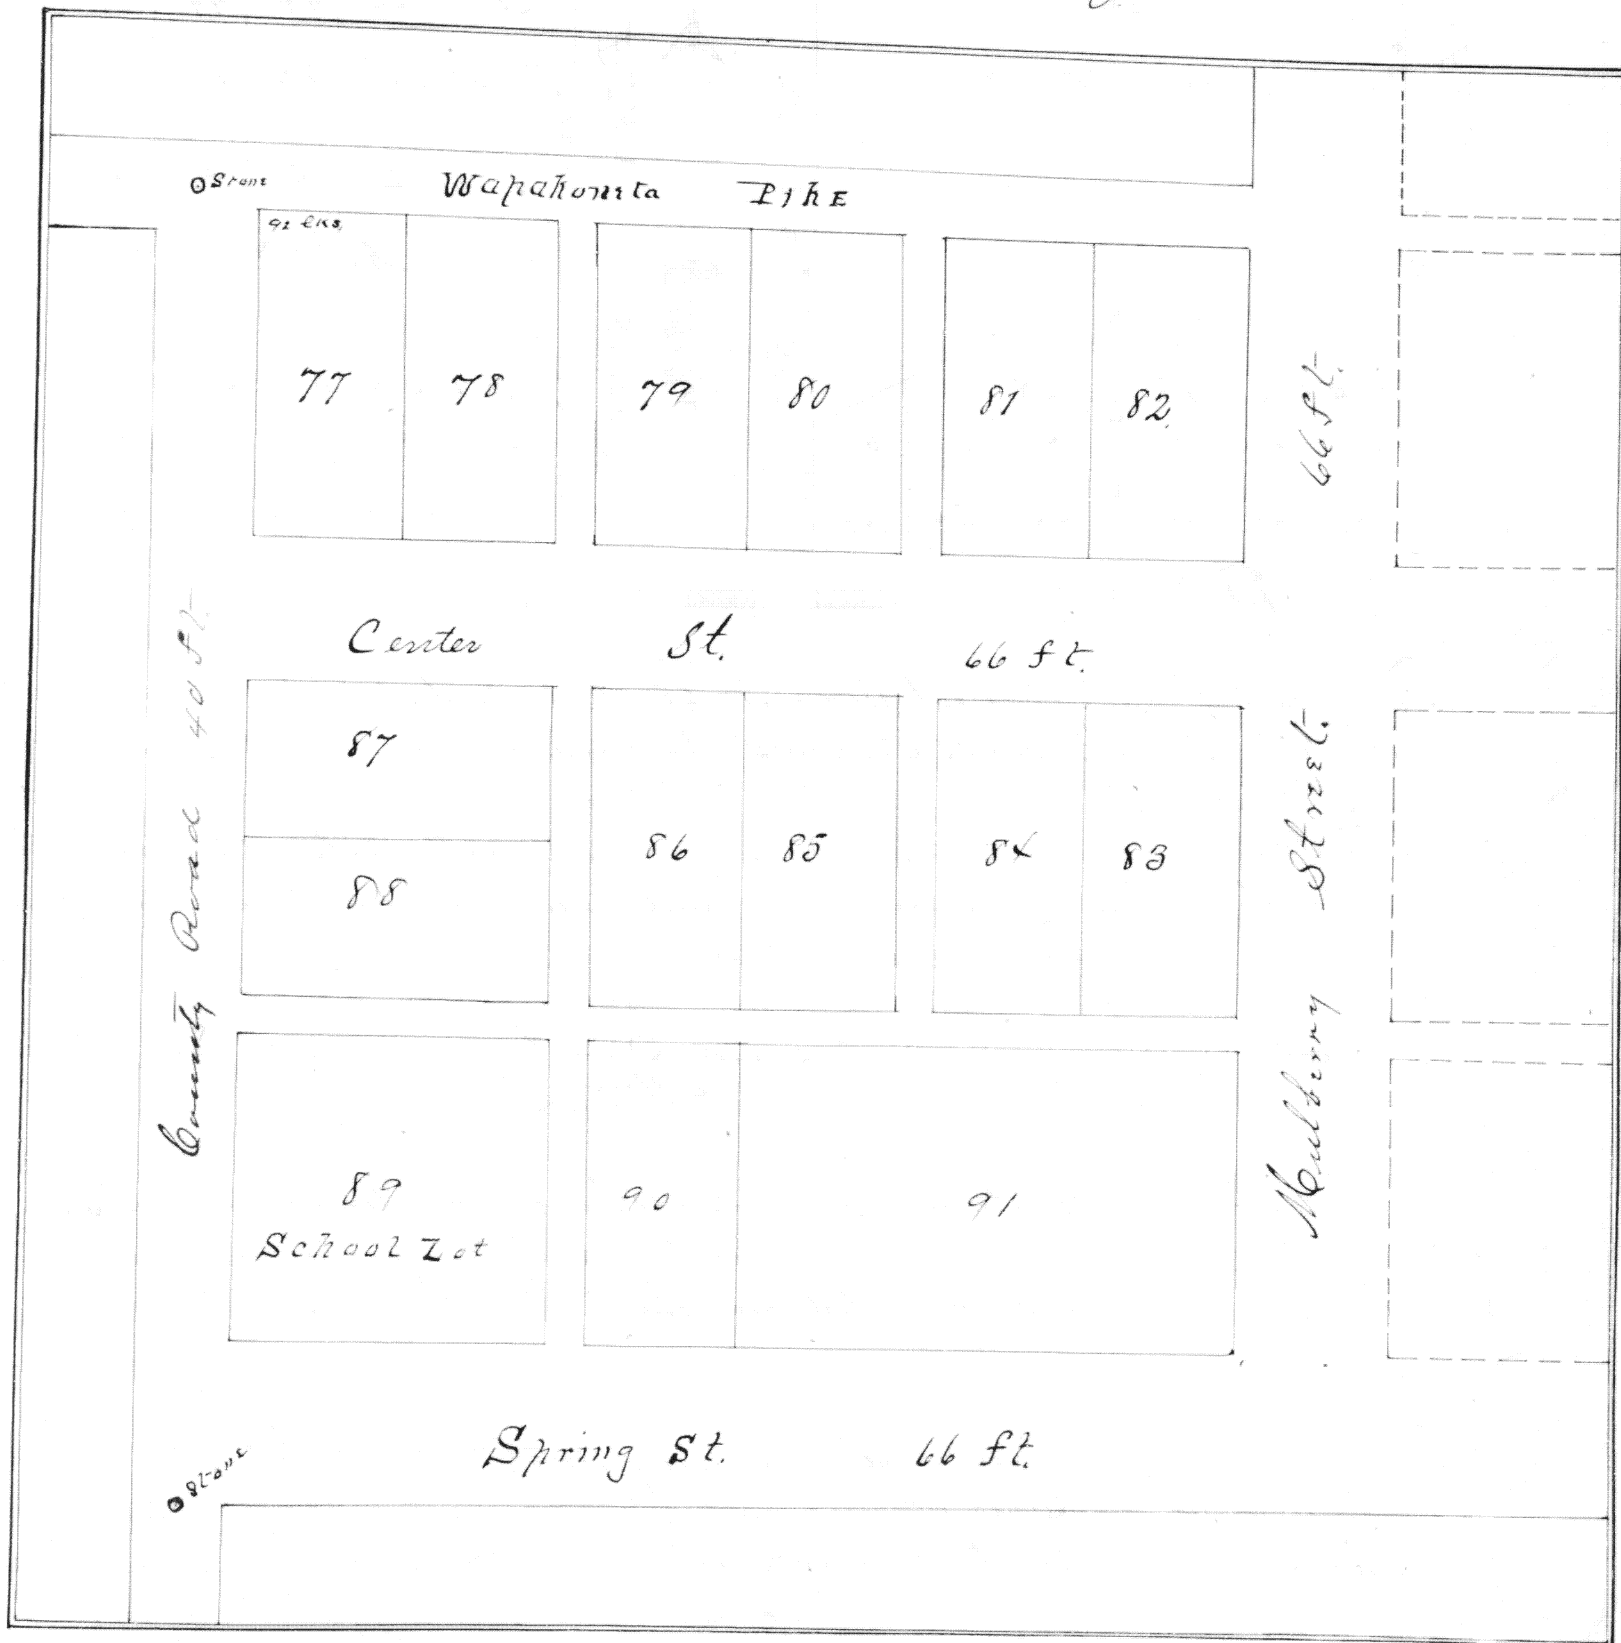

Know all men by these presents, that I John Rogers, of Auglaize County, Ohio, do make public and adopt the annexed plat of subdivision, made by David Craig Surveyor, of section in Sect. 5, Town six South Range Seven east, situated in the north west corner of said section, in the town of St. Johns and dedicate to the use of the public forever as highways the streets and alleys therein and named. In Witness whereof I hereunto set my hand and seal this 26th day of March A.D. 1881.

John Rogers 

In presence of Wm. Bush & A. Melohane.

State of Ohio, Auglaize Co. ss: Be it remembered that on the 26th day of March 1881 before me a justice of the Peace within and for said County personally appeared John Rogers the grantor named in the foregoing instrument and acknowledged the signing and sealing thereof to be his voluntary act & deed for the uses and purposes therein mentioned. In Witness whereof I have hereunto subscribed my name

on the day and year mentioned

Filed April 1st 1881.

Received April 12th 1881.

Wm. Bush J. P.
Henry Bush Recorder
A. C. C.