


SPROUL BROS. ADDITION to WAYNSIEP

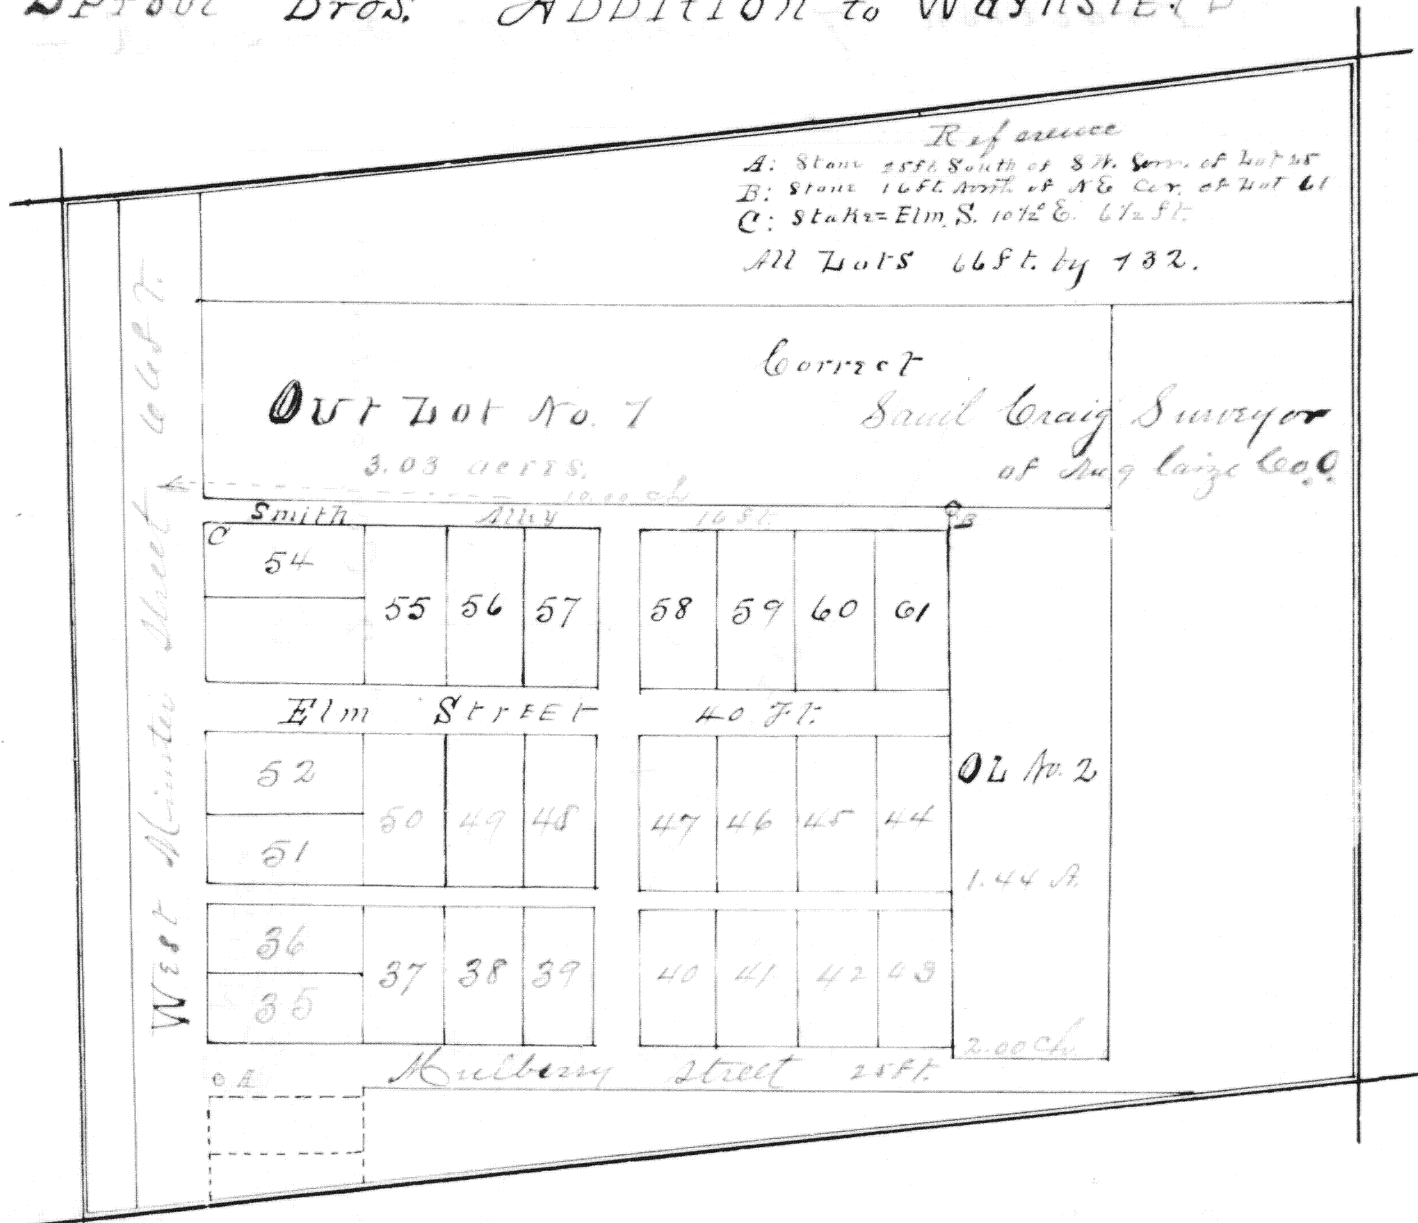

Know all men by these presents that we, Samuel P. Sproul & Adam Sproul of Auglaize County, Ohio, do make public, and adopt the annexed plat of Sub-division, made by Samuel Craig Surveyor, of the West part of the north half of the South half of the South West quarter of Section Seventeen, Town five South Range eight east, of which we are the proprietors; and dedicate to the use of the public forever as highways, the Streets and Alleys therein indicated and named.

In Witness whereof we hereunto set our hands and seals this 1st day of February A.D. 1882. Samuel P. Sproul
 In presence of Chas. McLain & Adam T. Sproul

State of Ohio, Auglaize County, ss.

For it Reminded, that on this 1st day of February A.D. 1882, personally appeared before the undersigned Authority Samuel P. Sproul and Adam T. Sproul, the grantors named in the foregoing instrument, and acknowledged the signing and sealing thereof to be their voluntary act and deed, for the uses and purposes therein mentioned. In Witness whereof I have hereunto set my hand and seal, on the day and year above mentioned.

Filed Feby. 1st 1882
 Recorded Feby. 6th 1882

John McLain
 Probate Judge

H.C. Settlage

Recorder

A.C.