

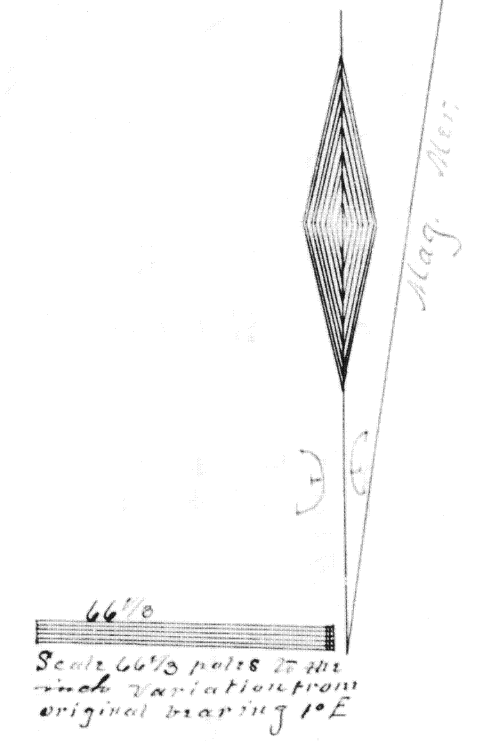


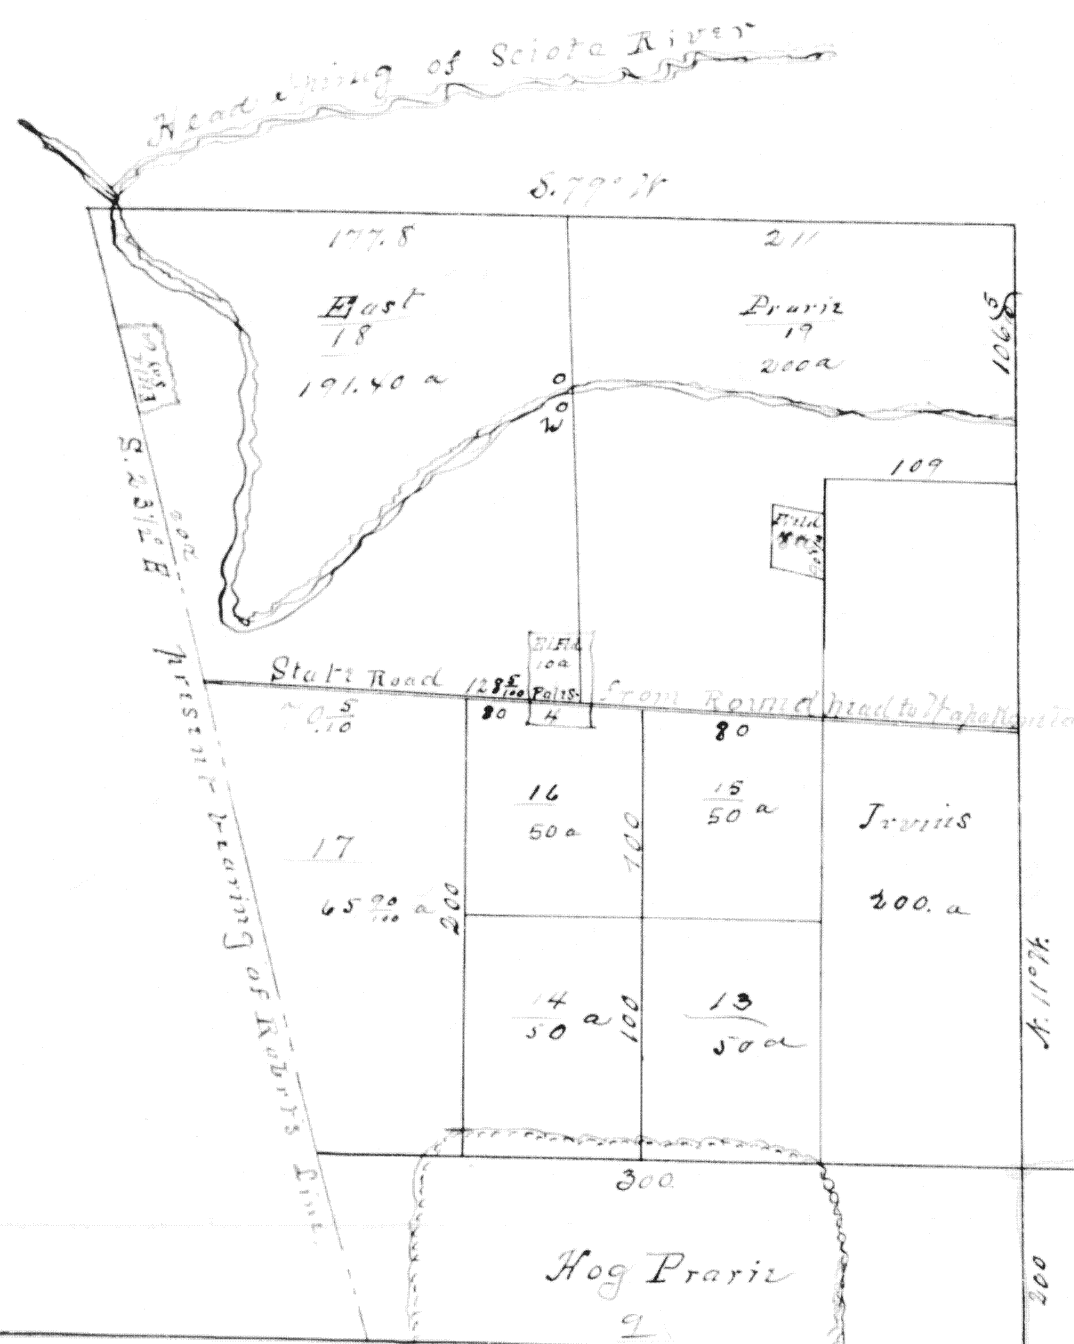

100	80	120	100
7	5	3	1

Beginning

10300

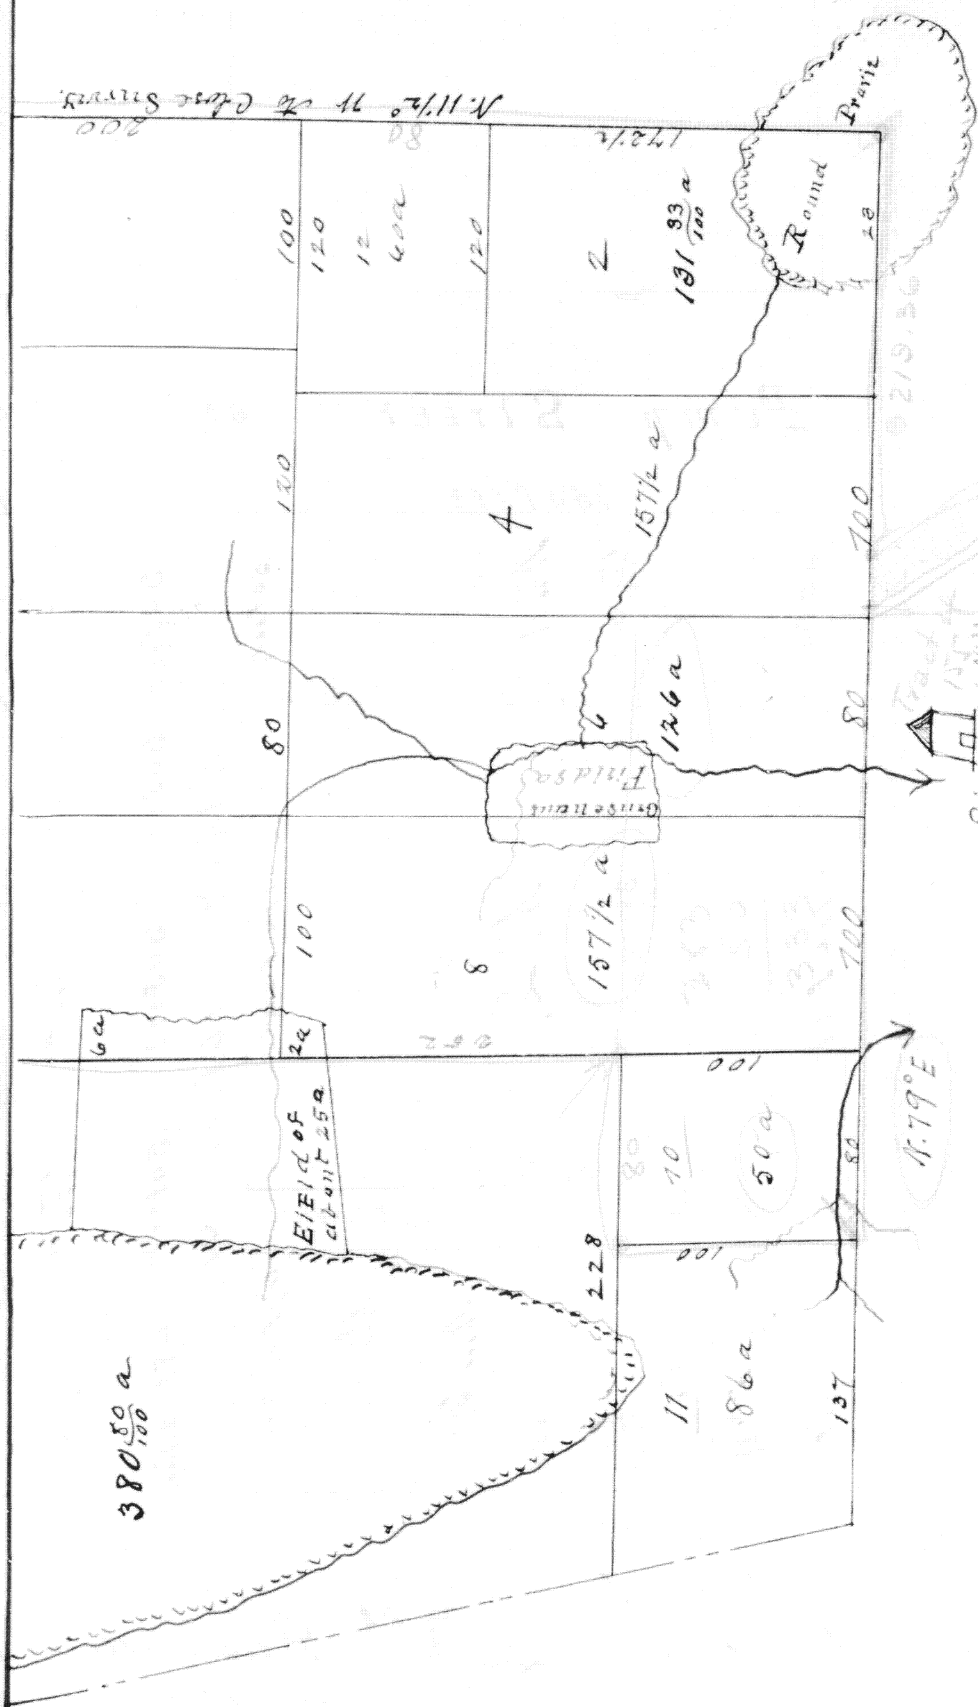

I certify the foregoing plot to be a correct representation of the Sub-division of No. George Hunt's part of Valentin's Ohio Survey No. 12276, Situated in Logan, Allen & Hardin Counties as made by me and described in the field notes, accompanying.

Received for Record August 13th 1847,
and Recorded March 13th 1848.

David Hopkins Surveyor
H.B. Strother Recorder

State of Ohio, County of Logan, ss.

I John H. Coulter Recorder within and for said County do hereby certify that the foregoing plot is a true copy as taken from Vol. "O" page 759 of Deed Records of Logan County Ohio.

In Testimony whereof I have hereunto subscribed my name and affixed my seal of office
at Bellefontaine, Ohio, January 16th 1882,
John A. Coulter
County Recorder

Filed Feb'y, 22 1882
Removal Rec'd 18th 1882.

H.C. Suttage
Recorder #290