


What the things
in nature are
my knowledge.
Hatter
Lover.

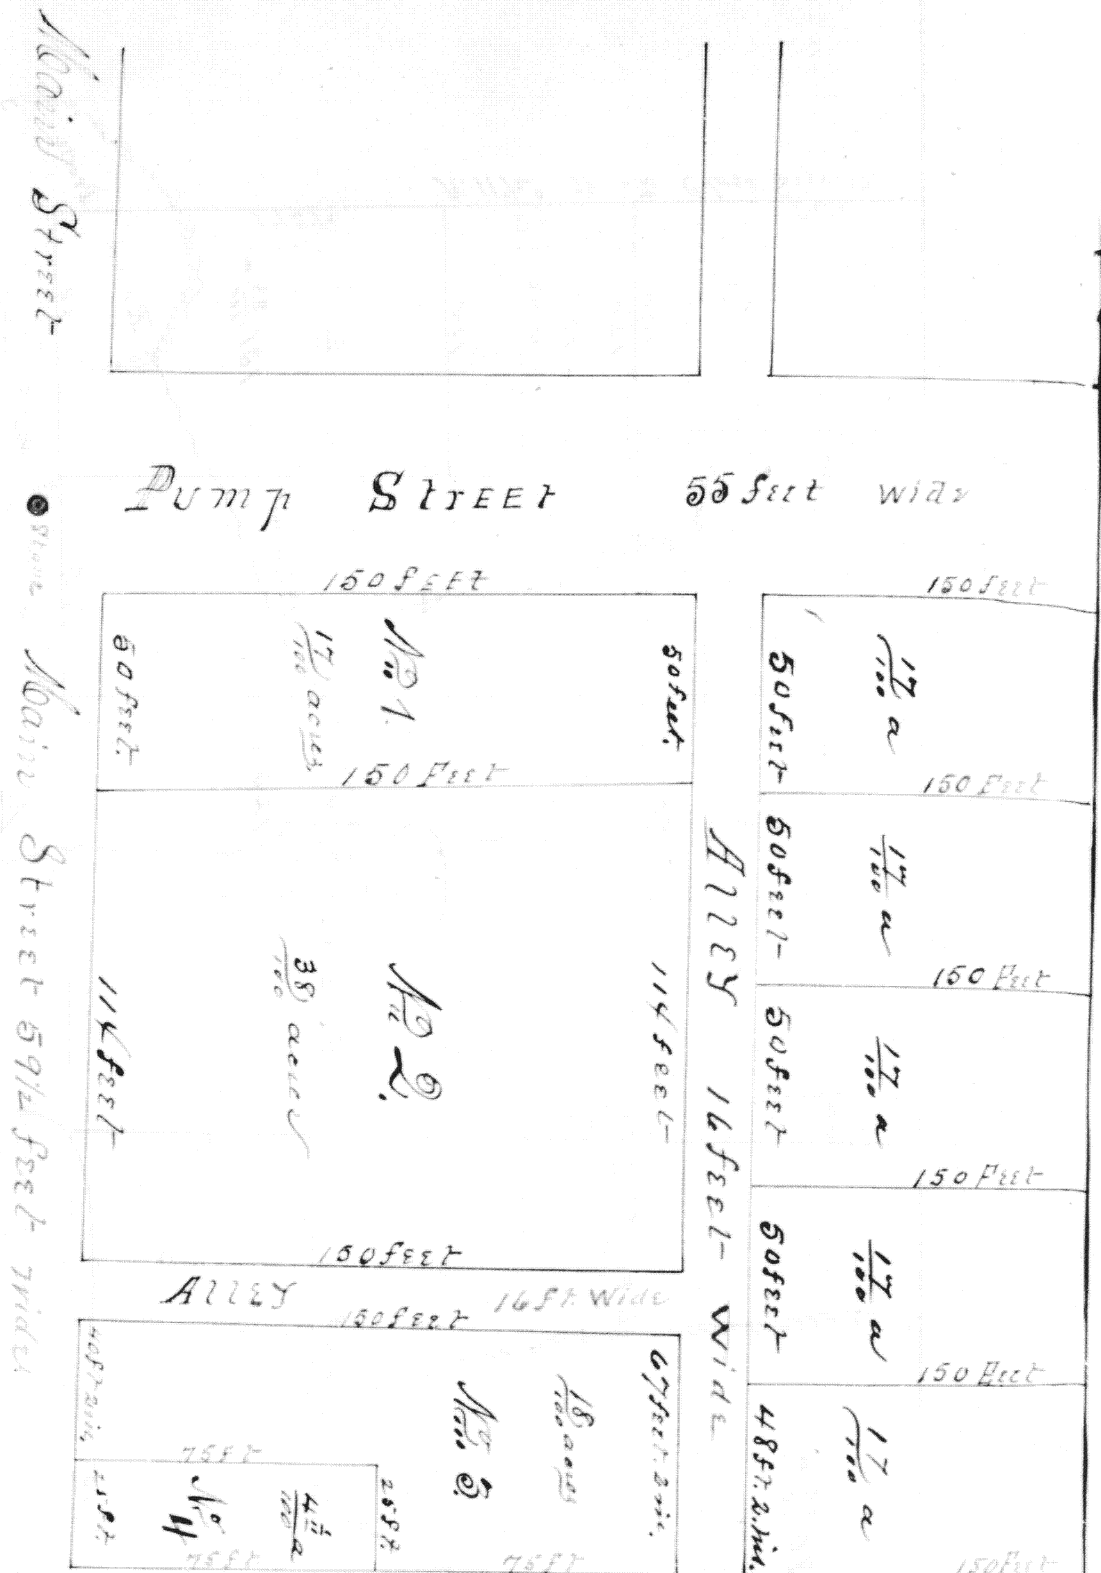

The State of Ohio, ^{mm} 88. Personally appeared
Auglaize County. in and for said County of Auglaize and State
the Real Estate described and subdivided by
edged that the execution of said plat as shown
or done by said Surveyor at the request of said
and that the same was his free and voluntary
therein expressed. In Witness whereof
Notarial seal this 28th day of April

Filed April 28th 1882.
Recorded April 29th 1882.

A.C. Settlement
Records
1860

Plat of Samuel Dotson Addition to the Town of Lodi
 and being the West half of the North West quarter of Section 17
 Twp 35 N Range 24 E. Surveyed April
 25th 1882.
 H. M. Mattie
 Surveyor

254 feet 2 inches

528 ft. 4 in.	50 ft.
No 10 $\frac{23}{100}$ acres	No 11 $\frac{22}{100}$ acres
253 feet 6 in.	254 feet 2 in.
55 Feet 4 in.	50 Feet

Sugar Street

Stone

North 2° West

50 ft.	50 ft.	50 ft.	50 ft.	61 ft.
No 9.	No 8	No 7	No 6	No 5.

Before me the undersigned a Notary Public
 of the State of Ohio Samuel Dotson the owner of
 said H. Mattie Surveyor and acknowledged
 and designated by said Surveyor was
 Samuel Dotson, owner of said real estate,
 act and deed for the uses and purposes
 I have hereinto set my hand and
 1882.

J. C. Layton
 Notary Public

Note -
 The East line of the addition
 shall North 86 minutes West
 being the East line of the
 West half of the NW 1/4
 Sect 33 T 4 R 6 E.