


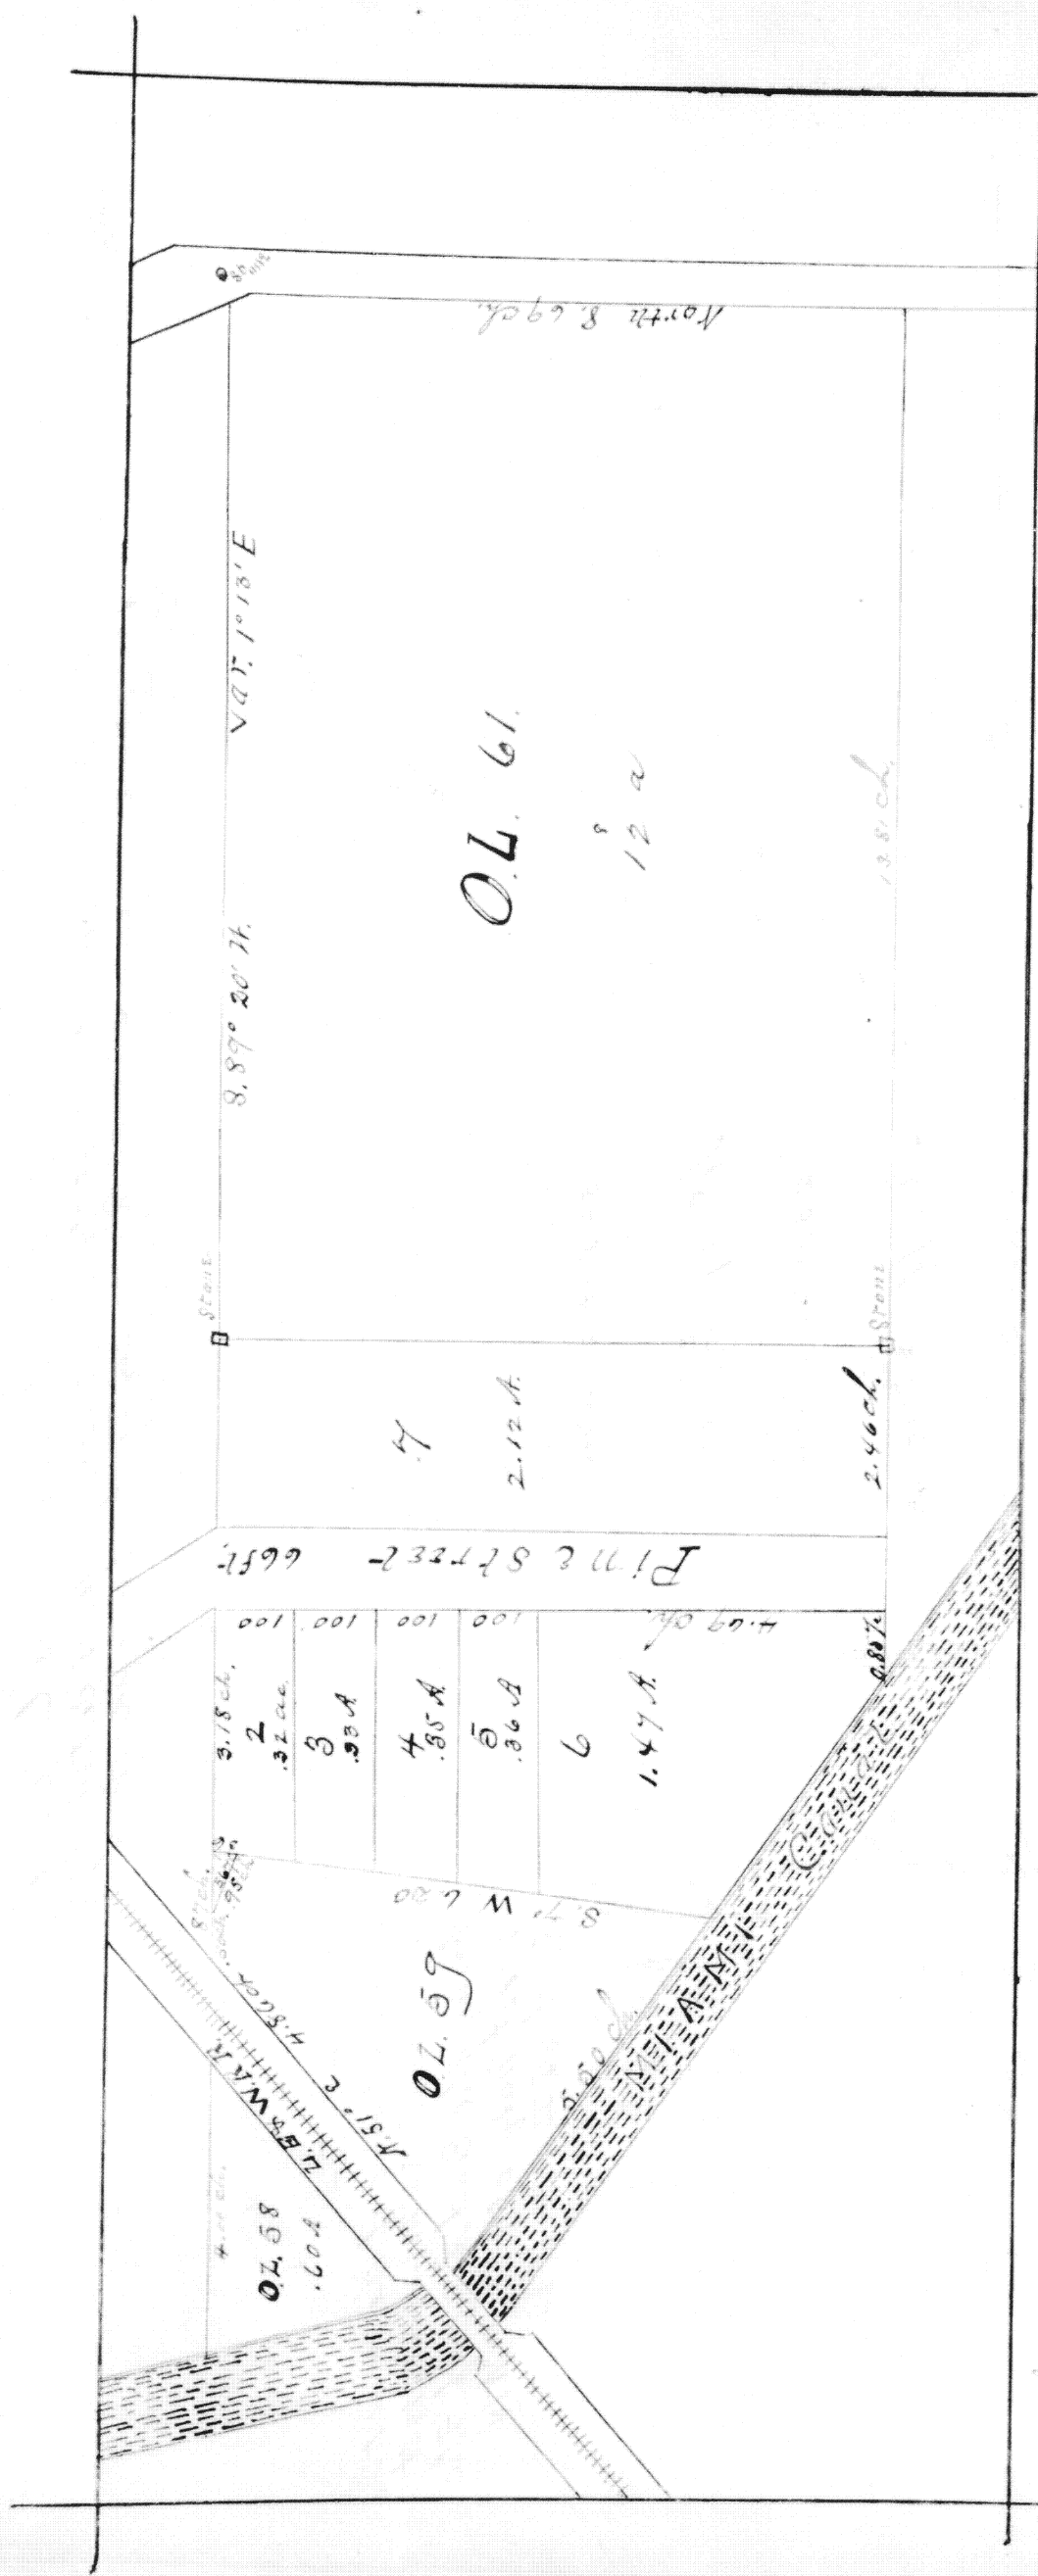

I hereby Certify that the above plat represents correctly Out Lot No. 61 in the Town of St. Marys Ohio as subdivided December 29th 1882, by me at the instance of John and David B. Bavington. At 27' a line stone from north stands a Burr oak 18 in diameter N. 60° E 4 links distance.

Samuel Craig
Surveyor Aug. 10. 1883

Know all men by these Presents: That we John and David A. Barrington, of Auglaize County Ohio, do make public and adopt the annexed plat of Sub-division made by Samuel Craig Surveyor of Out Lot No. 61 of the town of St. Marys Auglaize County Ohio of which we are the proprietors, and dedicate to the use of the public forever as highways the streets therein indicated and named. In Witness whereof we hereunto set our hands and seals, this 3rd day of January A.D. 1883.

In presence of
Mrs. D. J. LeBlond
Mrs. Edna Young

John Barrington
David Armstrong Barrington

State of Ohio, ss.
Auglaize County

Be it remembered that on this third day of January, 1883 before me a Justice of the Peace within and for said County personally appeared John Barrington and David A. Barrington, the Grantors named in the foregoing instrument, and acknowledged the signing and sealing thereof to be their voluntary act and deed for the uses and purposes therein expressed.

In Witness whereof I have hereunto subscribed my name, and affixed my seal on the day and year above mentioned.

Charles Fritsch

I hereby Certify that at a meeting of the Council of the Incorporated Village of St. Marys Ohio, held March 6th 1883, the following Resolution No. 5 was passed.

Resolution No. 5.

Whereas John and David Barrington did on the 3rd day of January 1883, dedicate to the Public Forces as a Highway Pine Street in this subdivision of Out Lot No. 61 in the town of St. Marys, Auglaize County Ohio as Sub-divided Dec. 29, 1882, by them as proprietors, wherefore, the Council in regular session accepted said dedication and do hereby said Street as a part of the highways or street in said Village. — Done at the Council Chamber St. Marys Ohio, this 6th day of March 1883.

Attested: Harmon McLean
Corporation Clerk

Filed April 18th 1883.
Recorded May 18th 1883.

H. C. Settlage
Recorder

A. G. A.