


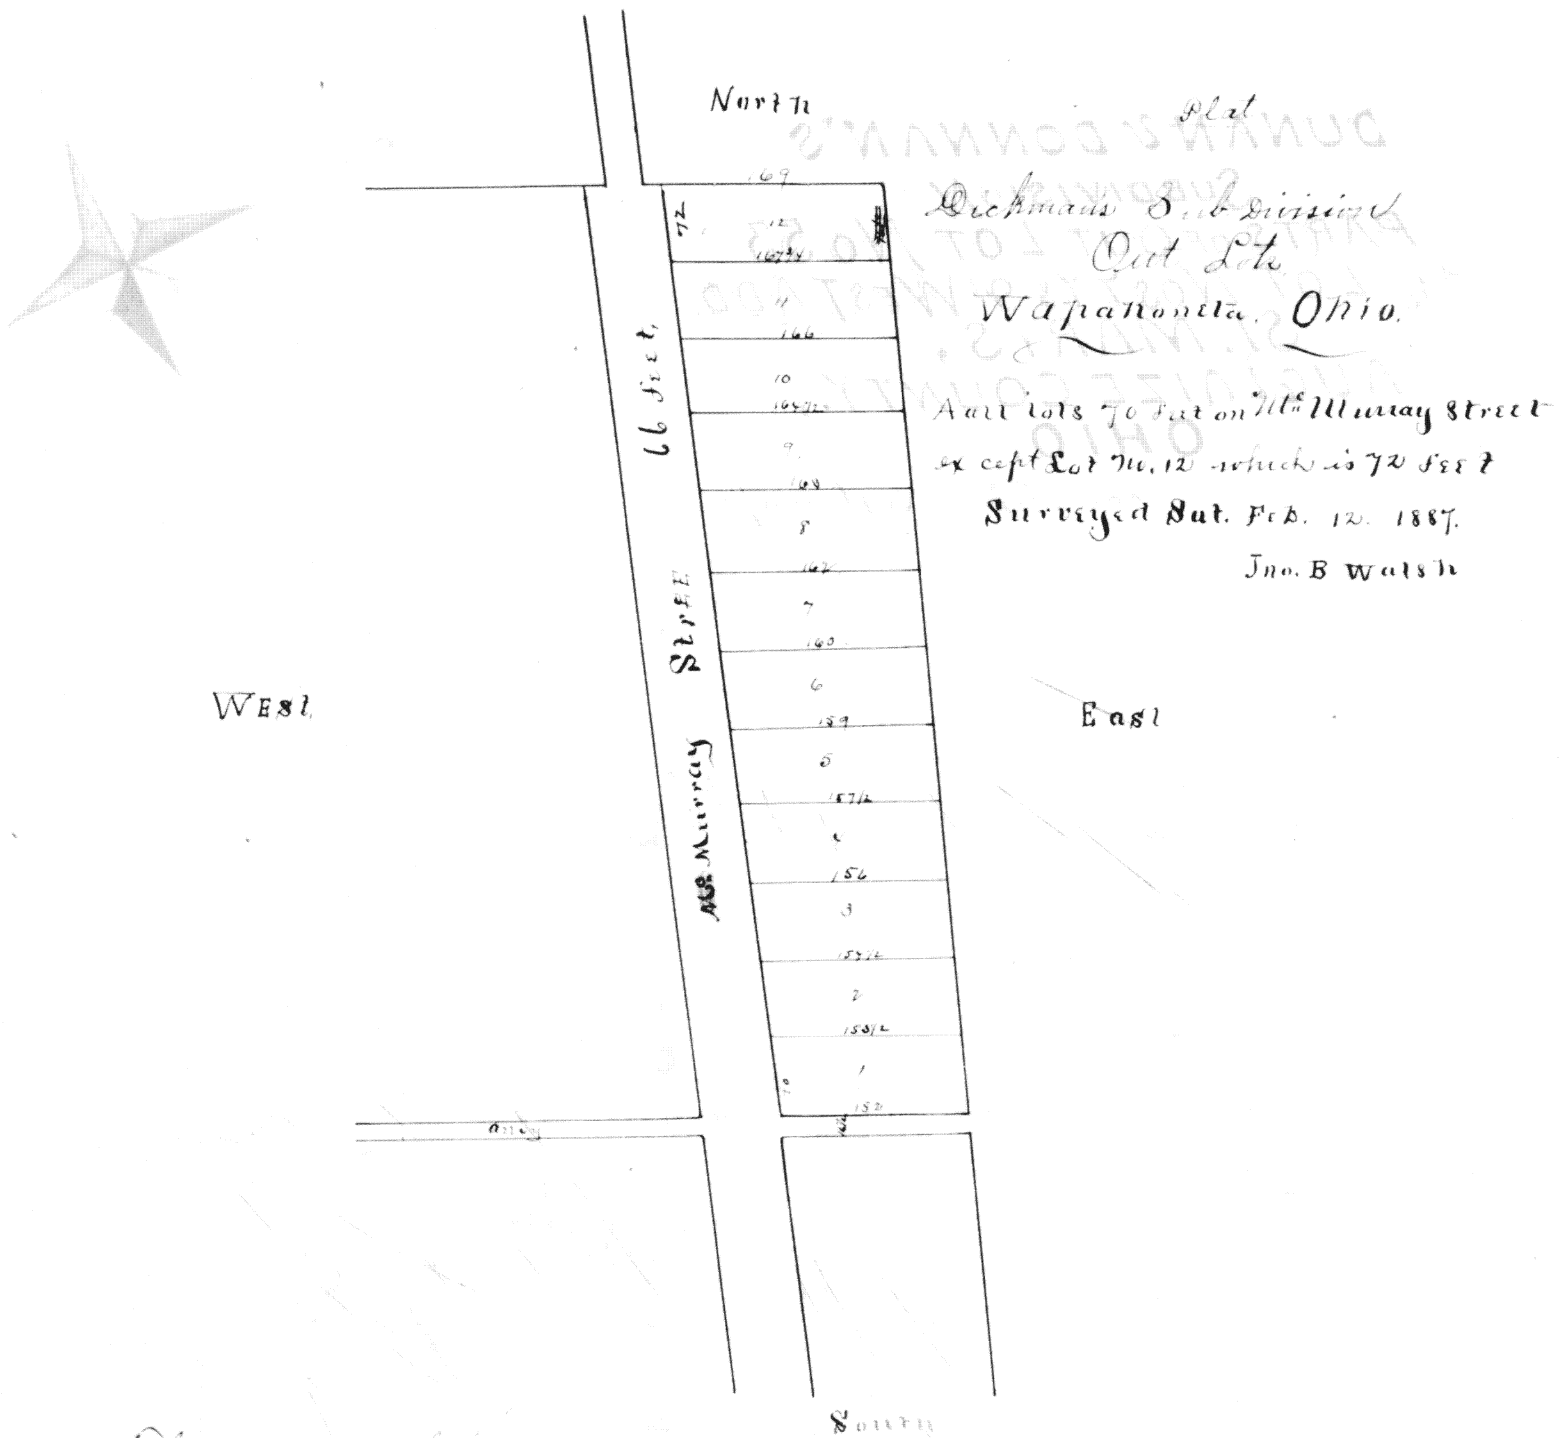

The State of Ohio,
Auglaize County ss,

The foregoing plat represents Dickman's Subdivision of Out Lots numbered one hundred and six (116) one hundred and seventeen (117) and one hundred and eighteen (118) of Robert Mc Murray's subdivision of Ayer's Out Lots numbered four (4) and five (5) to the Village of Wapakoneta Auglaize County, Ohio, said Dickman's subdivision is numbered progressively from one (1) to twelve (12) both inclusive, and all are seventy feet wide on Murray Street, except Lot 12 which is 72 feet wide and the depth as indicated in figures on the map - that there are no streets, alleys or public grounds laid off herein.

Theodore Dickman

Be it remembered that on the 15th day of February, 1887, personally appeared before me Theodore Dickman, and acknowledged the signing and sealing of the foregoing plat to be his voluntary act and deed.

C. A. Stuever

Notary Public, Auglaize Co. Ohio

Filed February 18th 1887
at 5-30 O'clock P.M.
Recorded March 1st 1887

H. C. Dillage

Recorder H. C. D