


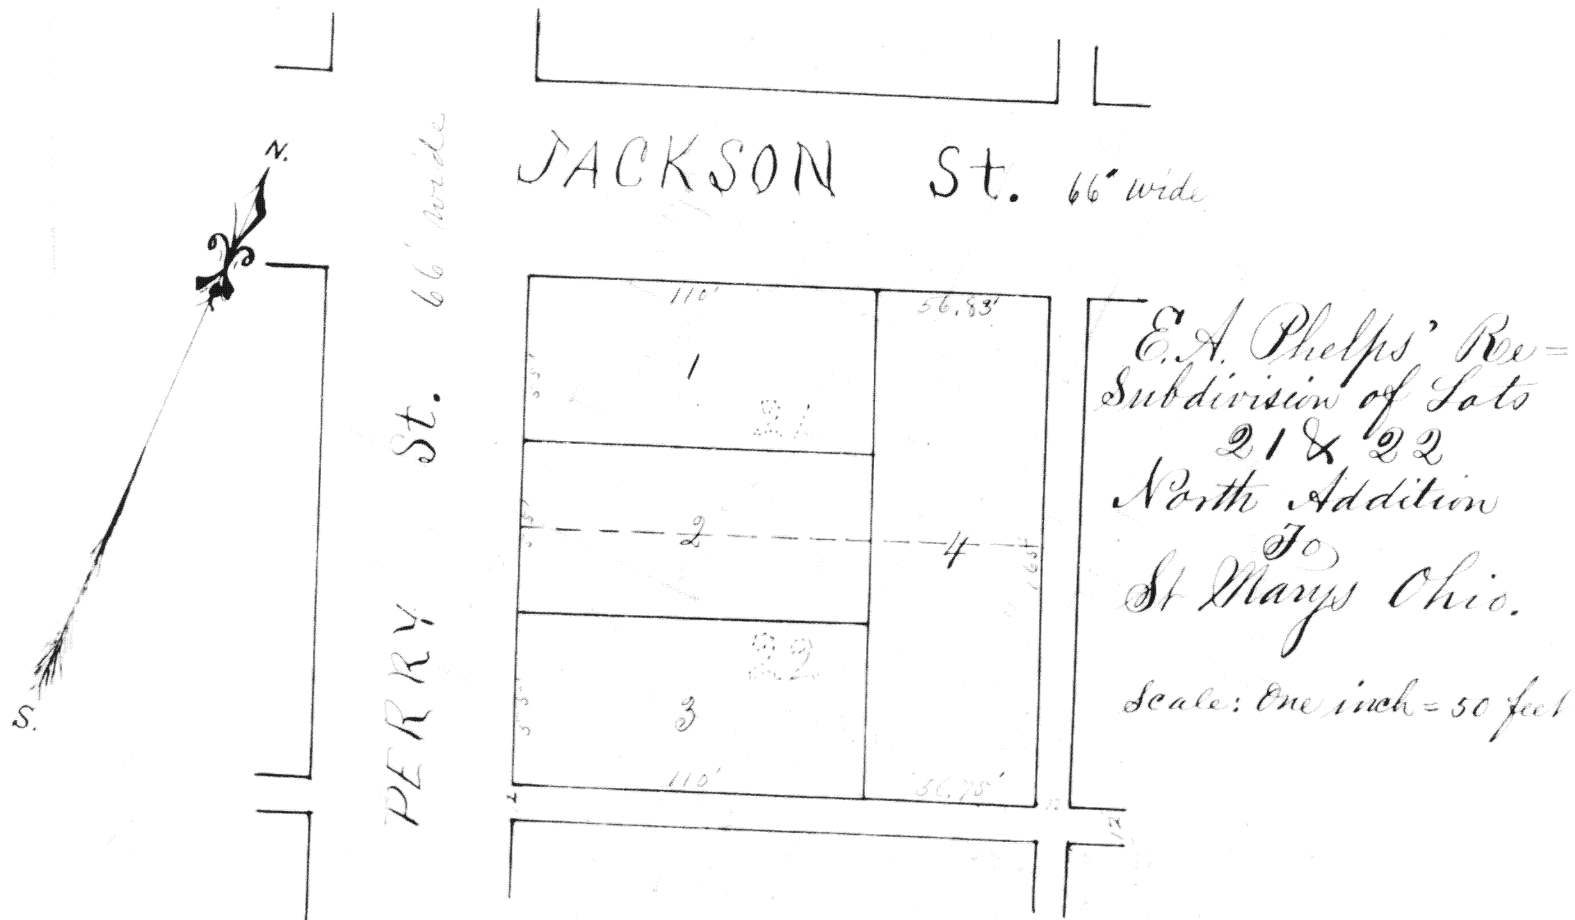

Whereby certifying the above map to be a correct map of the Re-subdivision of Lots 21 & 22 North Addition, Village of St. Marys Auglaize Co. Ohio, as plattd by me for E. A. Phelps of St. Marys Ohio. Dimensions are indicated in feet and hundredths

E. M. Vincillett C. E.

St. Marys Ohio 7-1888.

Whereby Certify that I am the owner of the above described real Estate and have made the subdivision as above described

State of Ohio } Personally appeared before me a Notary Public
 Auglaize County, Ohio } E. A. Phelps
 Known to me to be the owner of the above described real Estate and acknowledged the signing of the same to be her voluntary act and deed for the uses and purposes above named this 7th day of July A.D. 1888.

Signed in presence of
 L. C. Sawyer
 Chas. Prange

(Notary Public)
 L. C. Sawyer
 Notary Public

Filed July 13, 1888
 Recorded July 15, 1888