


is hereby approved, and a resolution declaring the said Addition a part of said Corporation is hereby adopted. - Done at the Council room this day of May 1889.

A. H. Berry, Jacob Bowers
Samuel Plummer, Thomas Gould } Council.
S. T. Sprout

Recorded May 16, 1889.

John J. Connaughton
Recorder.

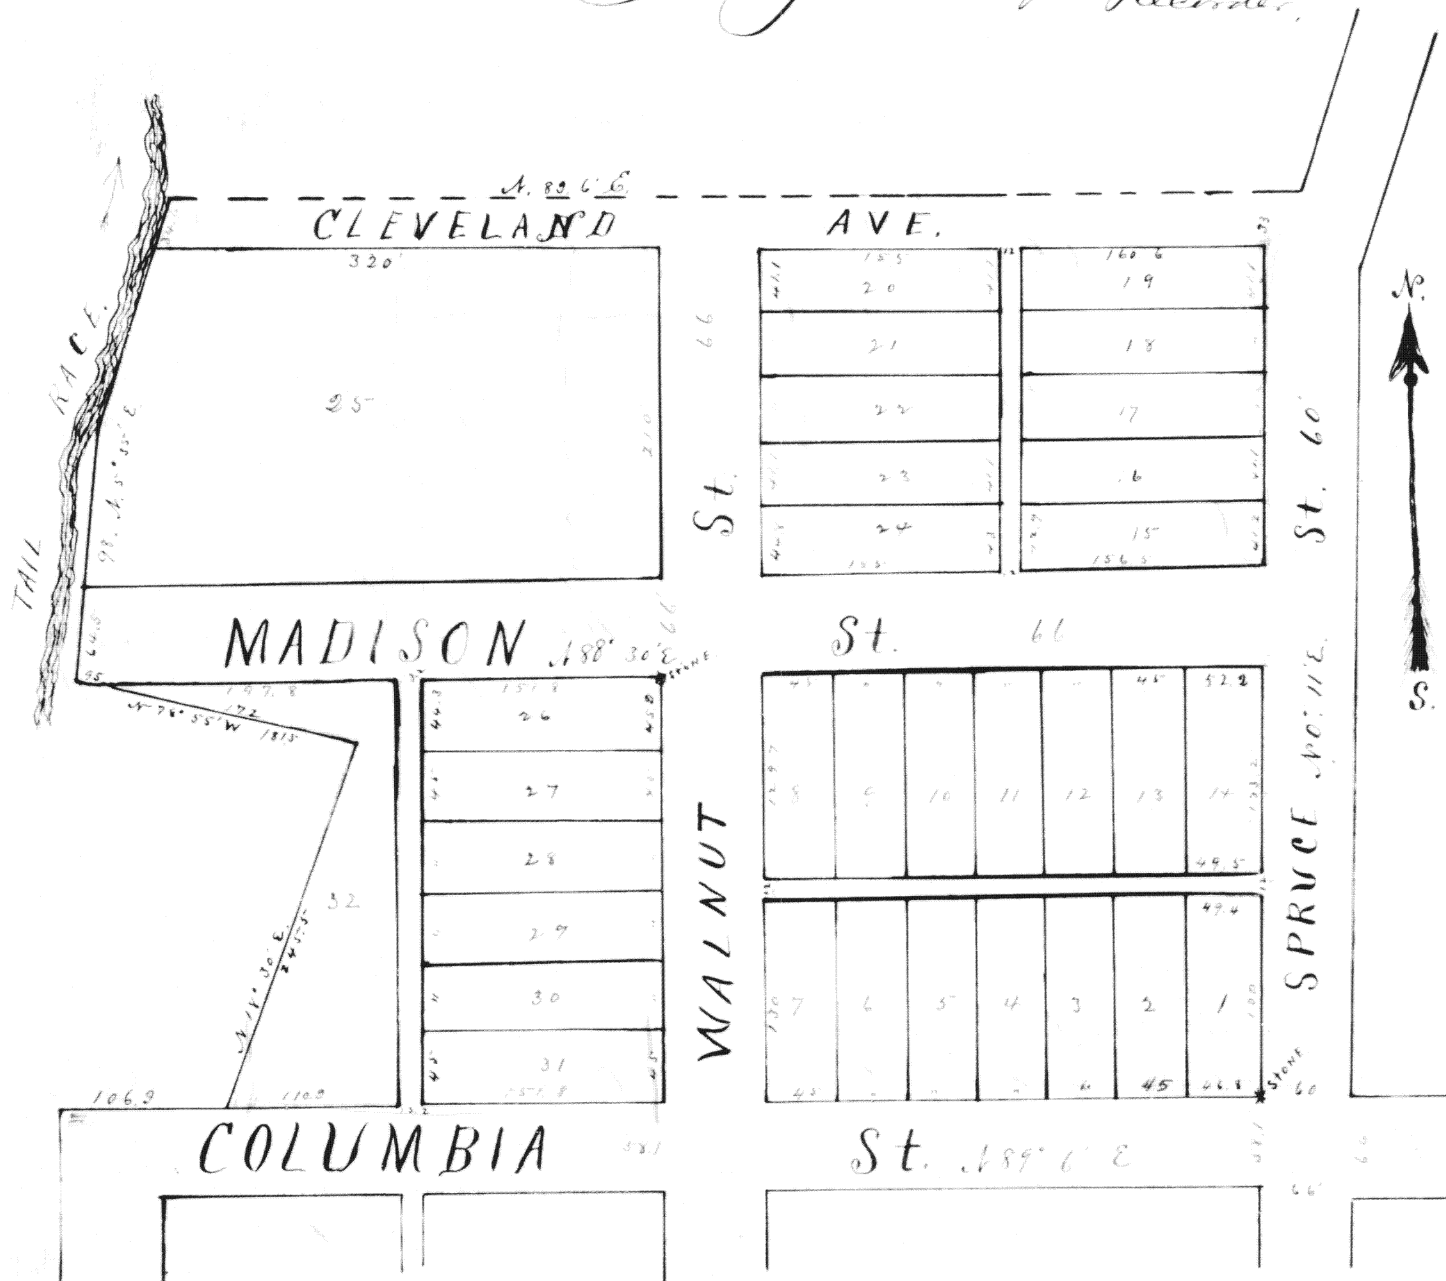

Plat of Block 50, Scott's Addition,
St. Marys, Auglaize Co. Ohio. Scale: one inch = 100 ft.

I hereby certify that the within Plat is a correct Map of the Subdivision of Block 50 Scott's Addition to St. Marys, Auglaize County Ohio, as surveyed and platted by me for A. H. Hansen Esq. April 1889. Bearings and Magnetic dimensions are indicated in feet and tenths.

Madison Street is an extension of the same in North Addition. And Walnut St. is an extension of the same in Scott's Add.

E. H. Connaughton & Co.

St. Marys, O. 4/19/89

(see next page)