


Waynesfield Augiaize County O.
 S. T. A. White Clerk of the village of
 Waynesfield, Ohio, do hereby certify that the
 above Plat of Schroyer & Bennett's Addition
 to the town of Waynesfield has been ap-
 proved and accepted by a regularly convened
 Ordinance of said village.

S. T. A. White
 Clerk of said Village.

Schroyer & Bennett's Addition to Waynesfield, O.
 All lots are 66 feet front, by 132 feet deep, except
 where otherwise shown on plat.

Surveyed By Geo B. Hatch, Surveyor Aug. 20, 1889.

North

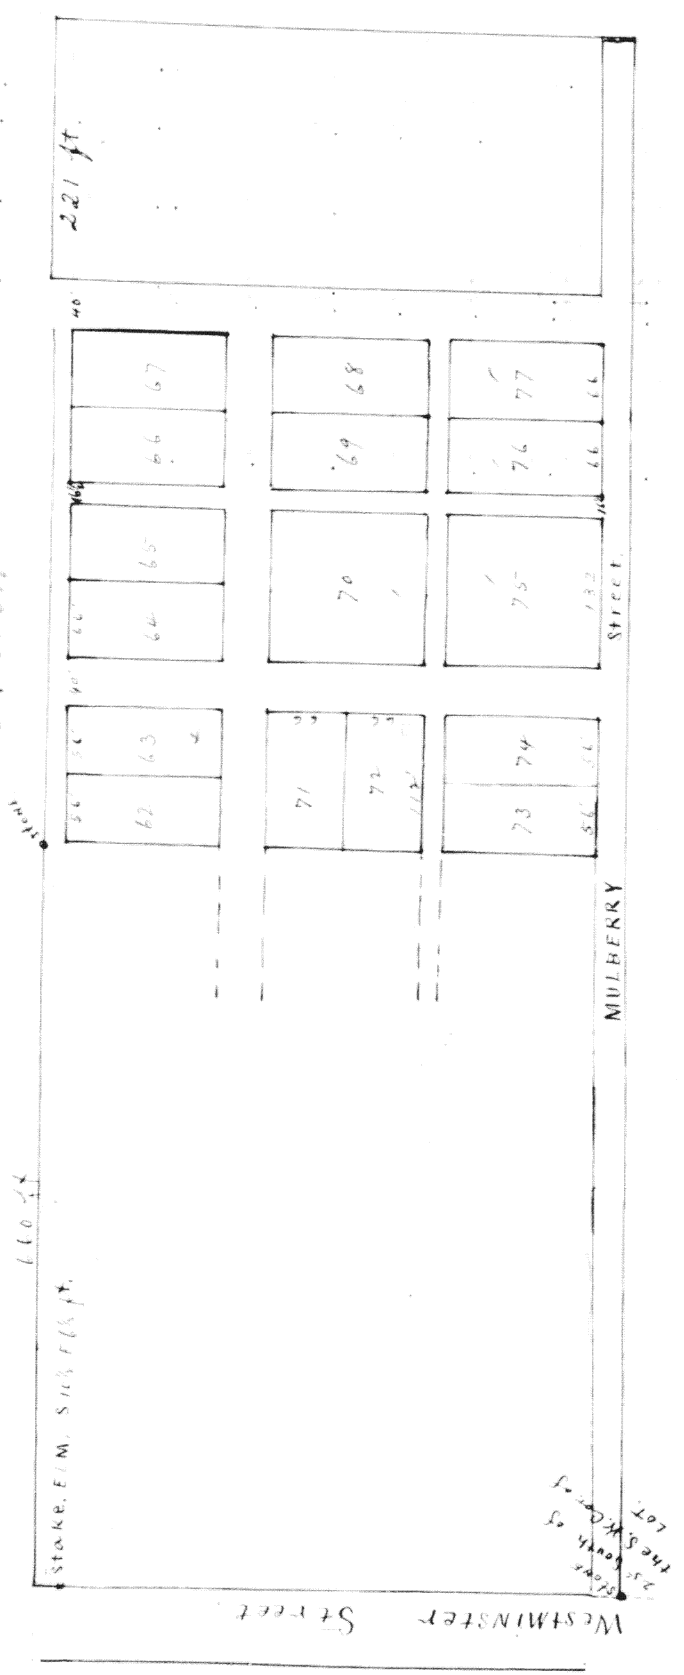

Now we men by these presents that I Perry Schroyer proprietor of the lots numbered 62, 63, 64, 65, 66, 67, 68, 69, 70, 71, 72, 73, 74, 75, 76, 77, and I, E. B. Bennett & Mary A. Bennett, proprietors of lots numbered 73, 74, 75, 76, 77 and also owners of the land intended to be used for streets and alleys do hereby acknowledge the above Plat of lots to be our voluntary act and deed, and we hereby dedicate said streets and alleys to the public use forever.

Witness:
 F. A. Bennett
 E. B. Berry

State of Ohio

Before me personally appeared, Perry Schroyer and E. B. Bennett as owners of the lots and land shown on the above Plat and declared that they did acknowledge and sign this instrument as their act and deed for the uses and purposes shown thereon, in presence of me, the undersigned, a Justice of the Peace for said county, and I believe said the 5 day of October, A.D. 1889. A. W. Berry, Justice of the Peace.

Filed Oct 19, 1889
 Recorder Oct 24, 1889. H. B. Comanville (Clerk).