


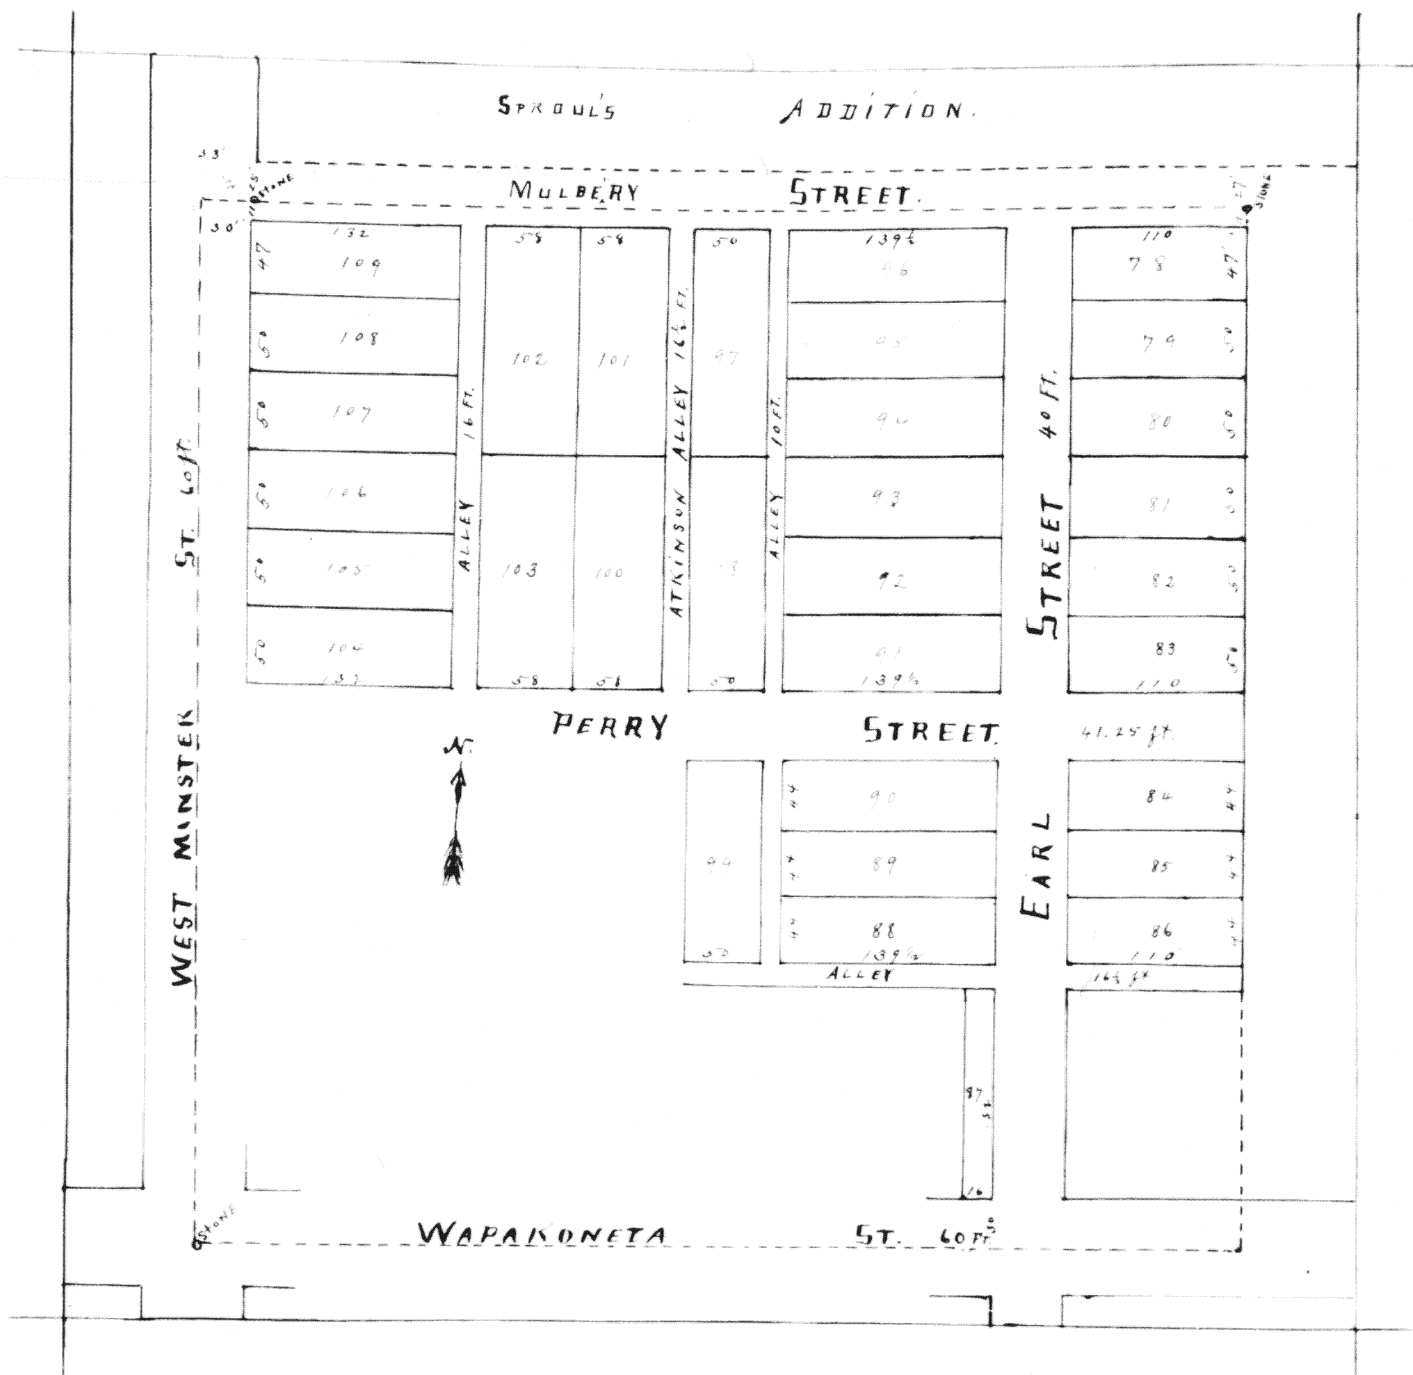

Know all men by these presents that I Evan G. Atkinson of Auglaize County Ohio do make public and adopt the annexed plat of subdivision made by Samuel Craig Surveyor, of fractions 1, 2, 3, 4, 5, 6, 7 and west part of 10 of section 17 town 5 south, range 8 east, in the town of Wagnersfield Auglaize County Ohio - and dedicate to the use of the public forever as highways the streets and alleys therein indicated and named, excepting alley on south side of lot No 88, also alley on west end of lots 88, 89, 90, 91, 92, 93, 94, 95, 96. In Witness Whereof I hereunto set my hand the 22 day of July A.D. 1890

In Presence of
A. H. Berry
E. J. Berry

Evan G. Atkinson (seal)

The State of Ohio -
Auglaize County ss

Be it Remembered that on the 22 day of July in the year of our Lord eighteen hundred and ninety before me a Notary Public within and for said County personally appeared Evan G. Atkinson the grantor in the foregoing instrument and acknowledged the signing and sealing thereof to be his voluntary act and deed for the uses and purposes therein mentioned. In Witness Whereof I have hereunto subscribed my name and affixed my seal on the day and year above mentioned

Samuel Plummer
R. W. Howell
J. S. Bennett
A. J. Sprout

(seal) A. H. Berry Notary Public

J. R. Bennett, Mayor
T. A. White Clerk