

HEUSCH & HUFFMAN'S


2ND ADDITION,

TO

ST. MARYS,

OHIO.

SCALE: ONE INCH = 100 FEET.

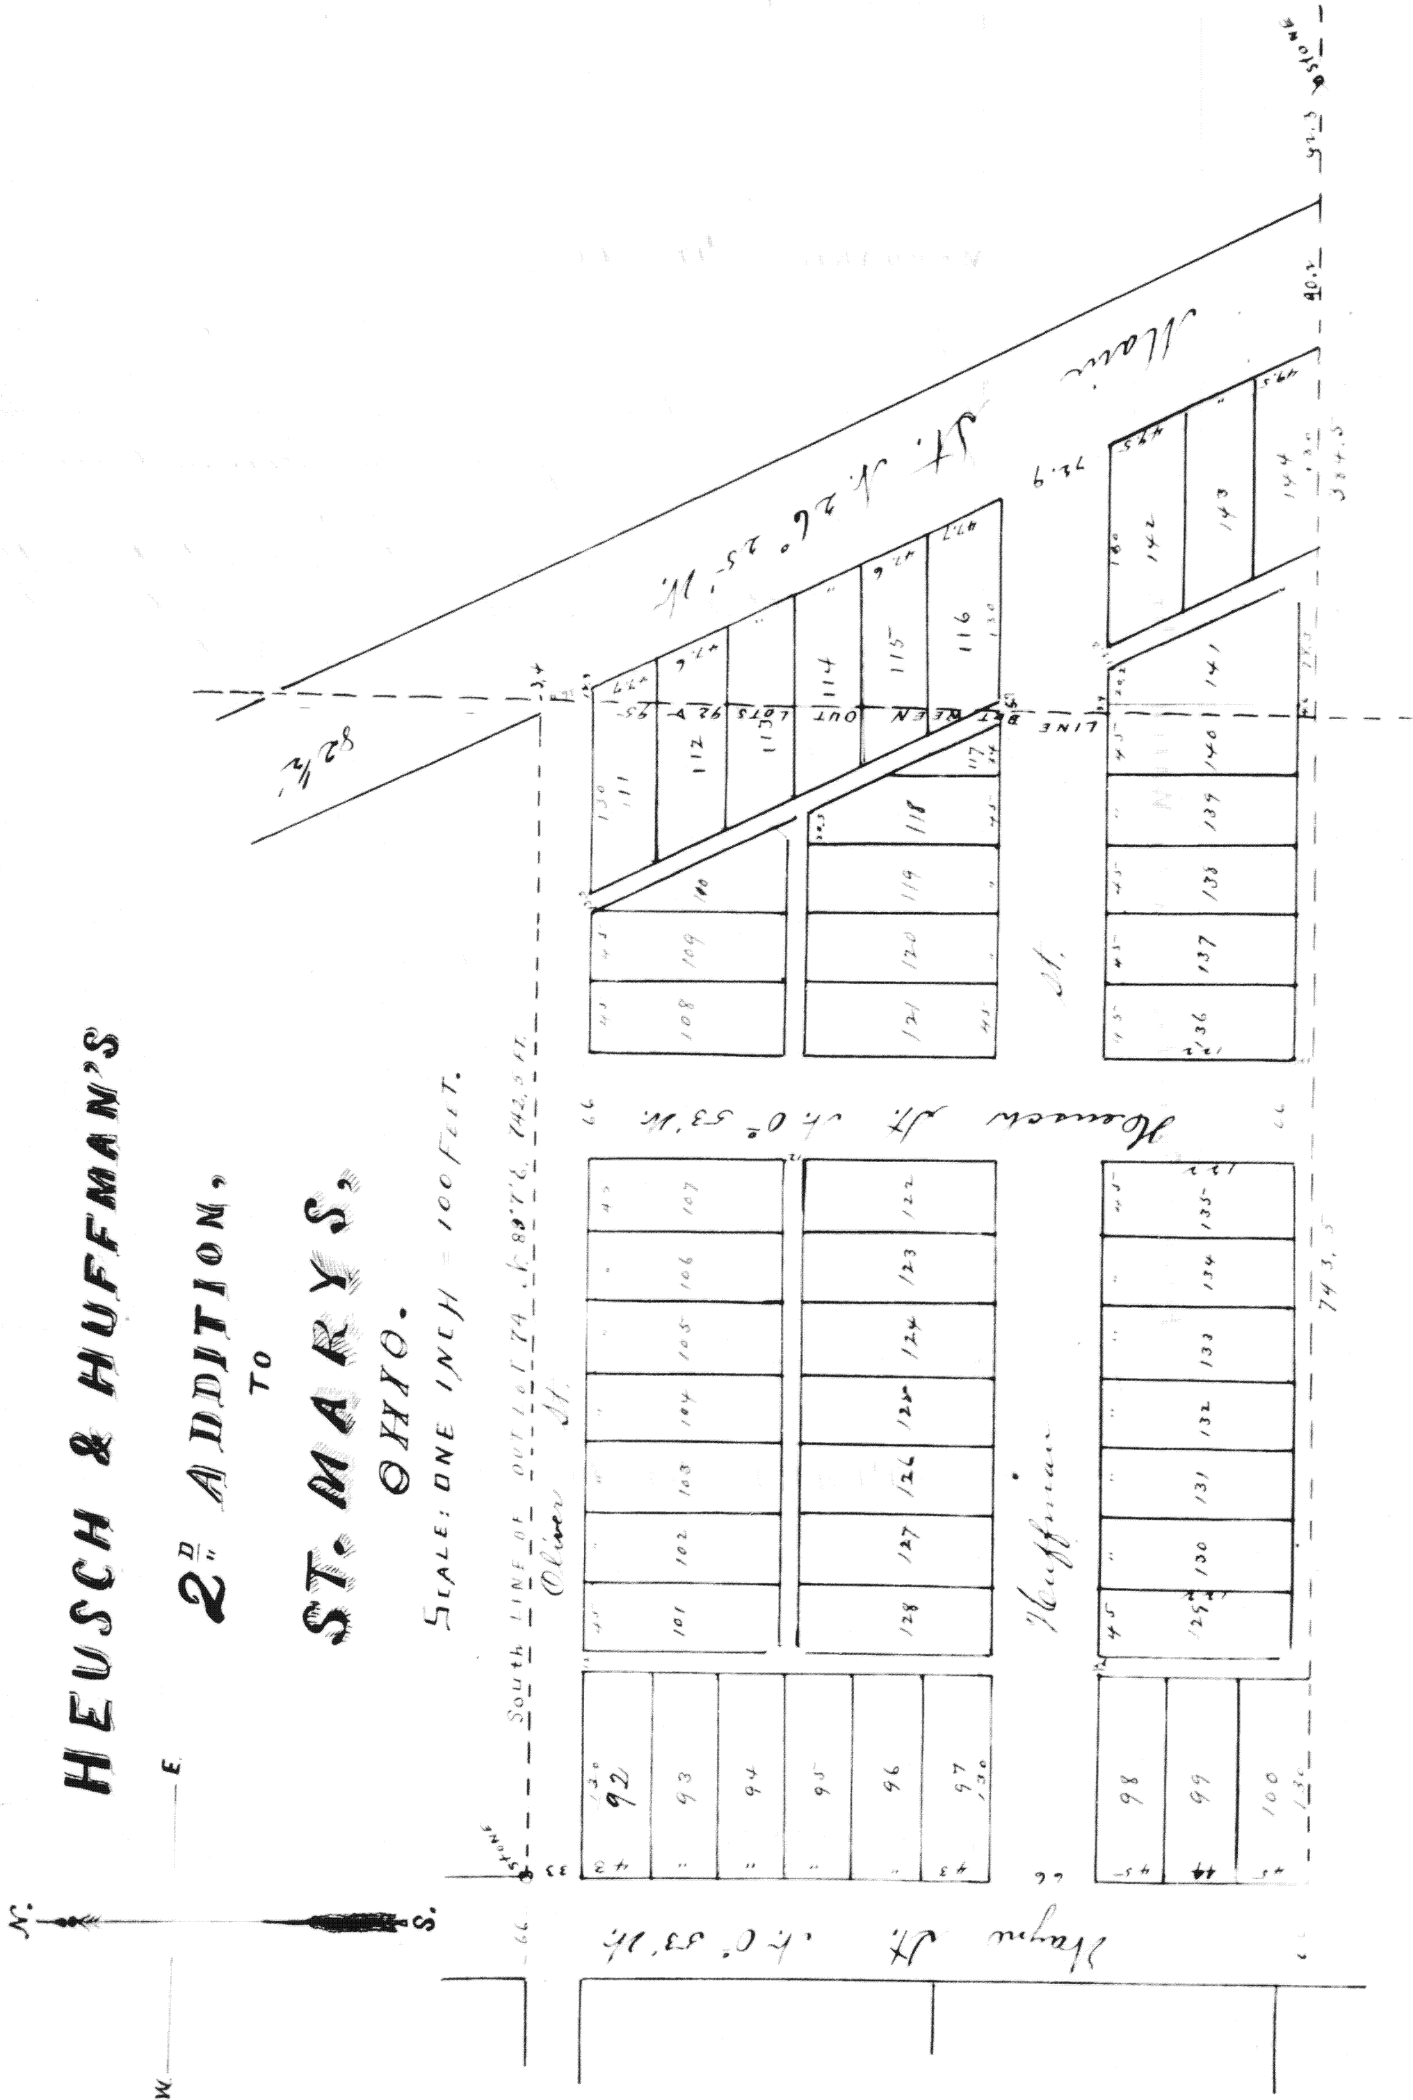

(See page 349 this book, for acceptance and acknowledgment of this plat.)

I hereby certify that the within plat, is a correct representation of Heusch & Heuffman's 2^d addition to the village of St Marys, Ohio. Comprising part of Out Lots 93, & 95 as surveyed and platted by me November 1st & 3rd 1890. Dimensions are indicated in feet and tenths, Courses in degrees and minutes, and are magnetic. The South east corners of lots 110 & 141 are cut off 6 feet along alleys; the South west corners of lots 101 & 129 and the north west corner of lot 128 are cut off 3 feet along alleys, as shown on plat.

E. H. Keuffleit C.E.

St Marys Ohio, Nov. 3rd 1890.

Now all men by these presents that we A. F. Heusch and Malinda Heusch his wife Guy Heuffman and Nettie Heuffman his wife do hereby acknowledge the above to be a true map of Heusch & Heuffman's Second Addition to the village of St Marys O. as laid out according to our direction, and we hereby dedicate to the perpetual use of the public the streets and alleys as marked thereon reserving to ourselves our successors or assigns the reversion thereof whenever the same may be discontinued by law.

Witness:

L. H. Heusch

A. F. Heusch,
Malinda Heusch
Guy Heuffman
Nettie E. Heuffman

The State of Ohio
County of Auglaize &c

On this the 3rd day of November before me the undersigned a Notary Public personally came A. F. Heusch, & Malinda his wife Guy Heuffman and Nettie E. Heuffman his wife and acknowledged the signing and sealing of the above to be their voluntary act and deed.

(Notary Seal)

Lehas F. Bullock, Notary Public,
Auglaize County, Ohio.

I hereby certify that the plat of Heusch and Heuffmans 2^d addition to St Marys Ohio has been duly accepted Nov. 17th at Regular meeting by ordinance No. 89 passed this 17th day of A.D. 1890

E. F. Gross, Mayor

(Mayor Seal)

attest J. A. Kay
Clerk

(Corporation Seal)

Filed for Record Nov. 28, 1890
Recorded Nov. 21, 1890

J. H. Connaughton
Recorder.