


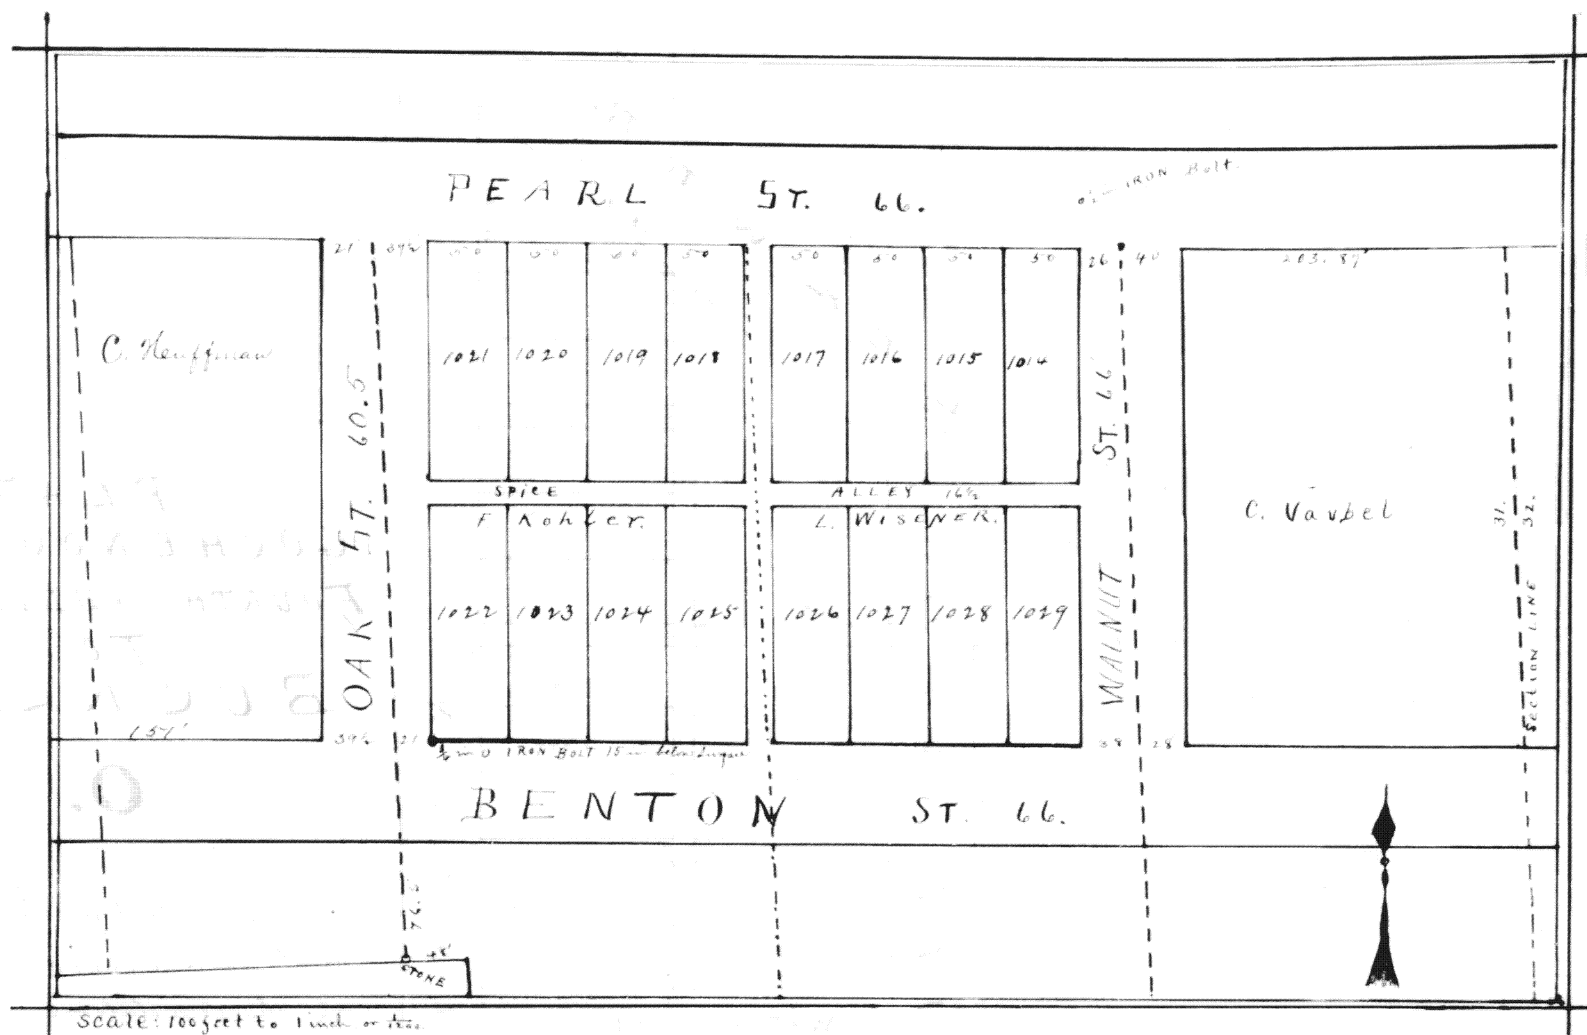

I hereby certify that the above is a true and correct representation of the east part of Out Lot 67, Sawyer's Addition to Wapakoneta, Cuyahoga County Ohio, situated in the south half of the north half of the north east quarter of section 21, town 5 south range 6 east as surveyed by me February 27th, 1890, at the request of Frederick Kohler and others.

Samuel Craig Surveyor.

Know all men by these presents that we Frederick Kohler, Lewis Wisner, Christian Neffman and Christian Vauvel of Wapakoneta Cuyahoga County Ohio do make public and adopt the annexed plat of subdivision made by Samuel Craig Surveyor, of the east part of Out Lot 67 Sawyer's Addition to the town of Wapakoneta Cuyahoga County Ohio of which we are the proprietors, and dedicate to the use of the Public forever as highways the streets and alleys shown indicated and named.

In Witness Whereof we have hereunto set our hands and seals this 1st day of April A.D. 1890. In presence of

H. C. Leltage

Anthony Vauvel.

Lewis Wisner

Frederick Kohler

Christian Neffman

C. Vauvel

State of Ohio Cuyahoga County ss:

Be it Remembered that on this 1 day of April in the year of our Lord eighteen hundred and ninety before me a Notary Public in and for said County personally appeared Frederick Kohler, Lewis Wisner, Christian Neffman and Christian Vauvel the grantors named in the foregoing instrument and acknowledged the signing and sealing thereof to be their voluntary act and deed for the uses and purposes therein mentioned. In Witness Whereof I have hereunto subscribed my name and affixed my seal on the day and year above written.

Approved by Council this 21st day of April 1890. H. C. Leltage, Notary Public.

J. J. Cartmell Mayor, Joseph Myers Clerk.

Filed for record March 9, 1891. Recorded March 14, 1891.

J. J. Cunningham Recorder