



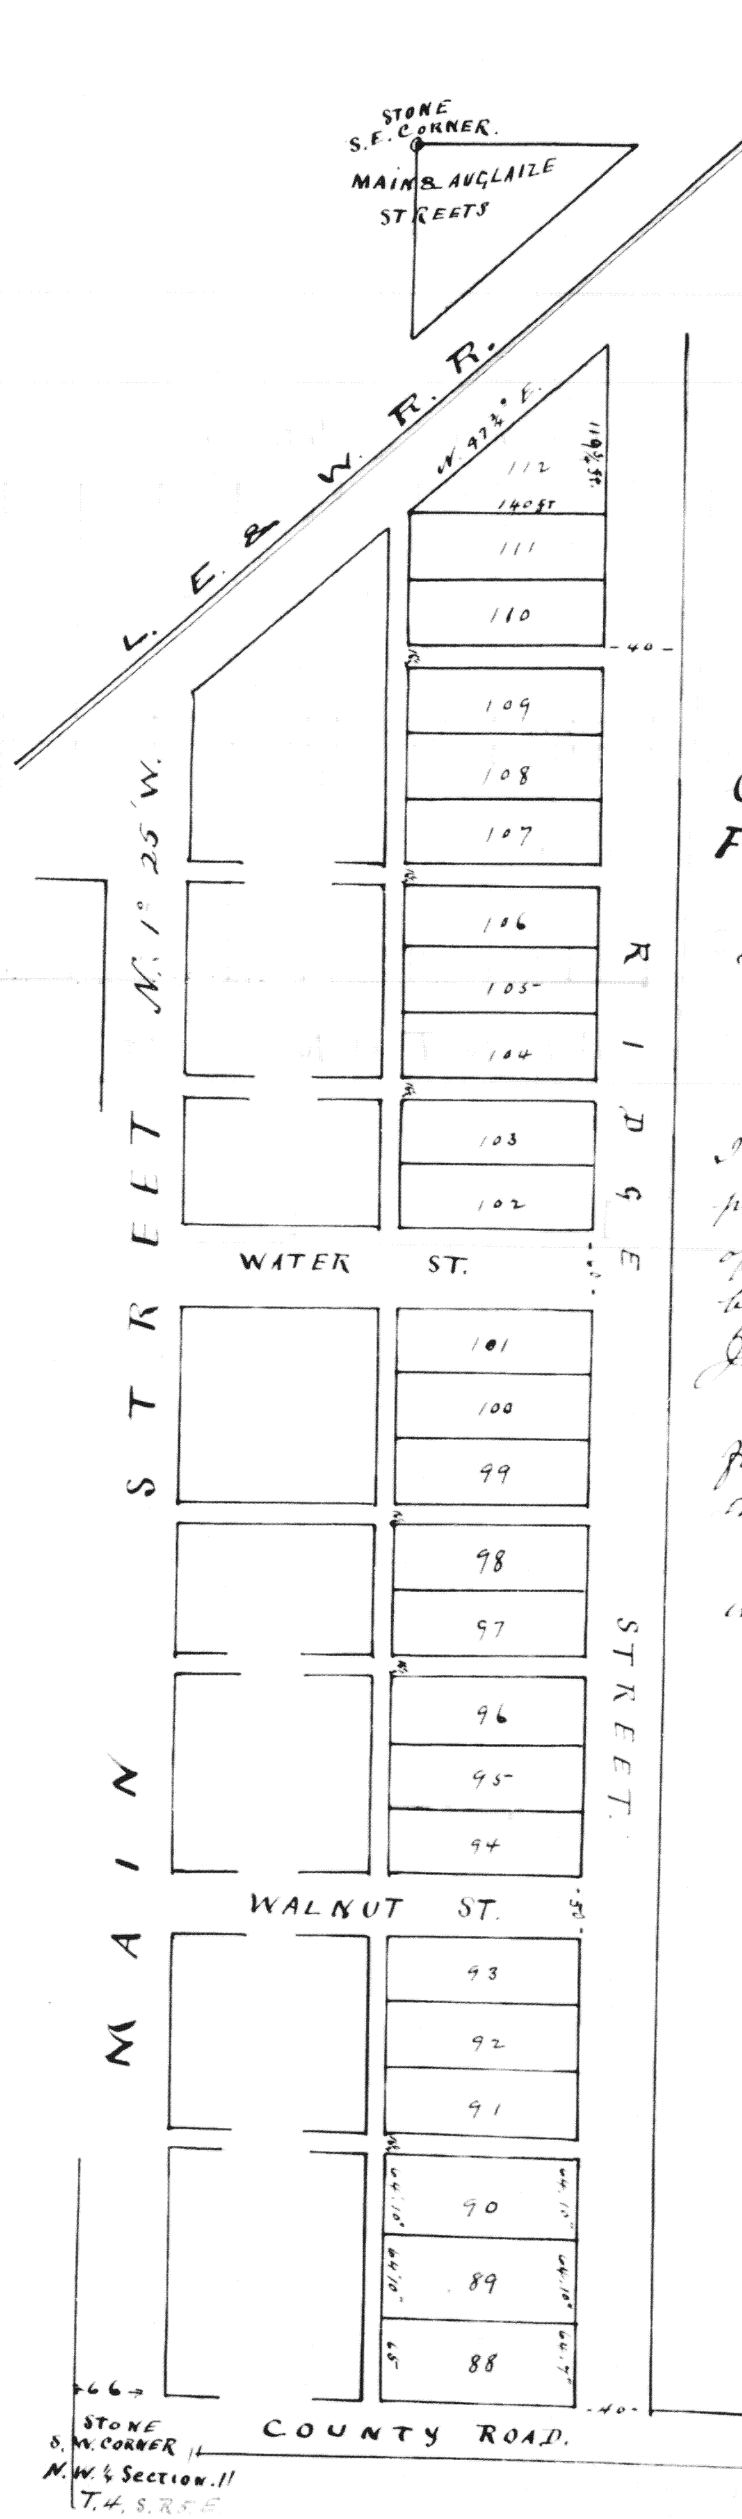

PLAT.
GOCHENOUR'S
FOURTH ADDITION
TO
BUCKLAND
O.

I hereby certify that the above
plat is a correct representation
of the addition laid out
by me at the request of
Jno B. Gochenour,
All lots are 50 feet
front by 140 feet deep except
those marked otherwise.
Streets and alleys
are as shown on plat.
Jno. B. Walsh
Co. Surveyor
Auglaize Co. O.

(North part of above on next page)

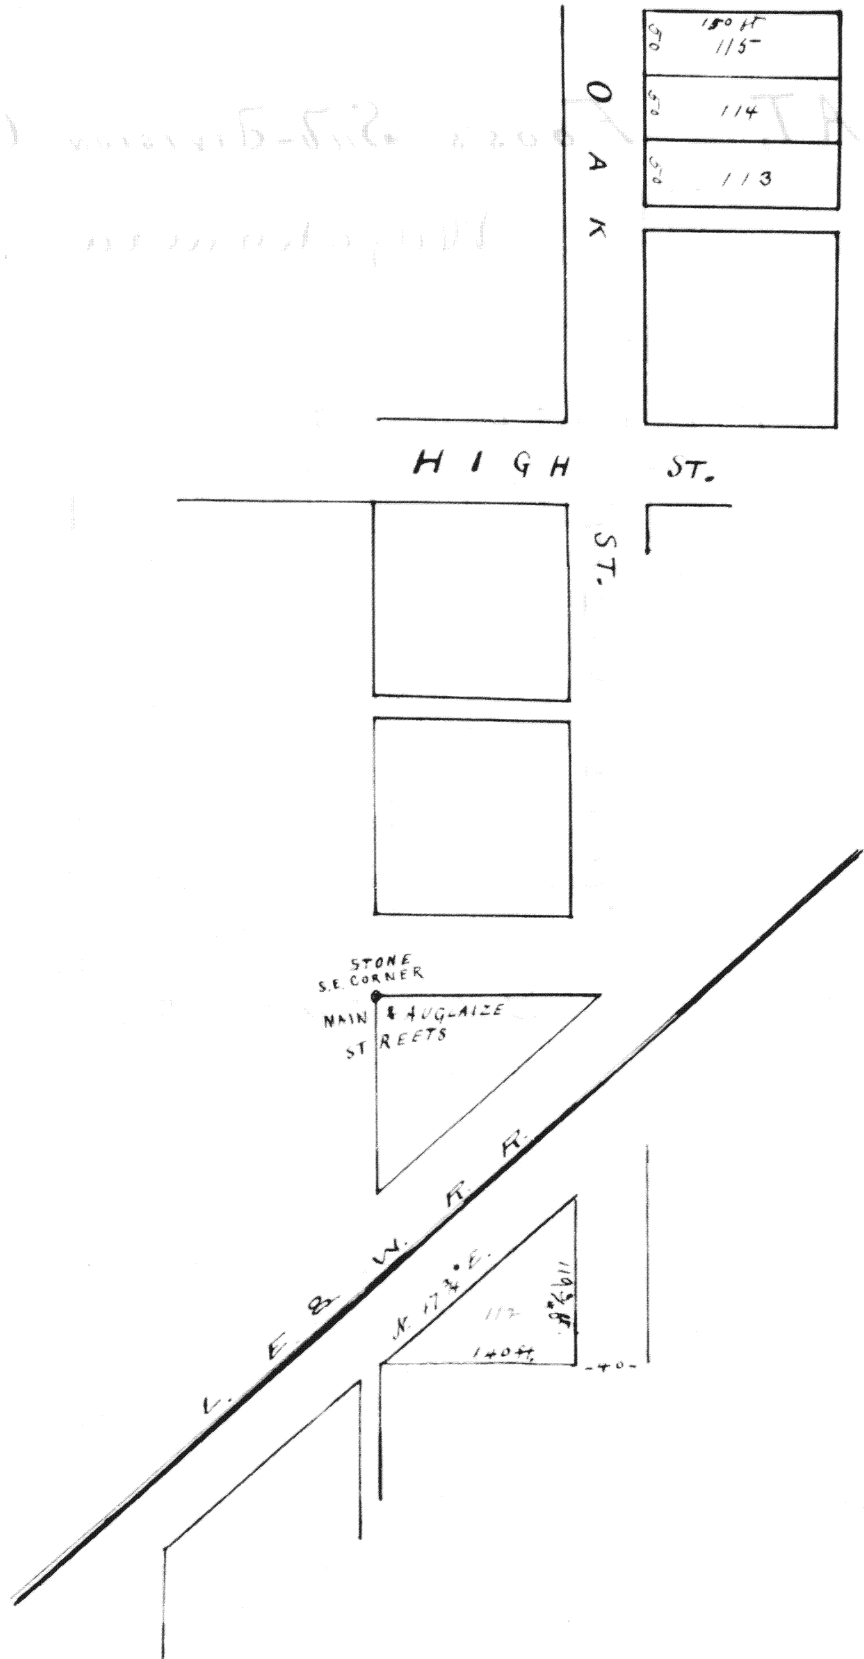

Know all men by these presents; That I John H. Gochenour do hereby make and publish the inscribed plat of the 11th addition to the town of Buckland Ohio and composed of part of the W^{1/2} N^{1/2} of the N^{1/2} N^{1/2} Sec. 11 T. 4 S. R. 5 E. Auglaize County Ohio, Acknowledging the same to be my voluntary act and deed, And I do hereby dedicate to public use forever the streets and alleys shown in said addition

Witnesses
Chas. E. Davis
Benj. Linzee

John H. Gochenour (Seal)
State of Ohio Auglaize Co. Ss.

Before me personally appeared John H. Gochenour the proprietor of the 11th addition to the town of Buckland O. And acknowledged the Plat thereof to be his voluntary act and deed for the uses and purposes therein mentioned.

March 24, 1891.

Filed & Recorded

March 25, 1891

(Seal)

Benj. Linzee
Probate Judge -

J. H. Maughan
Recorder.