


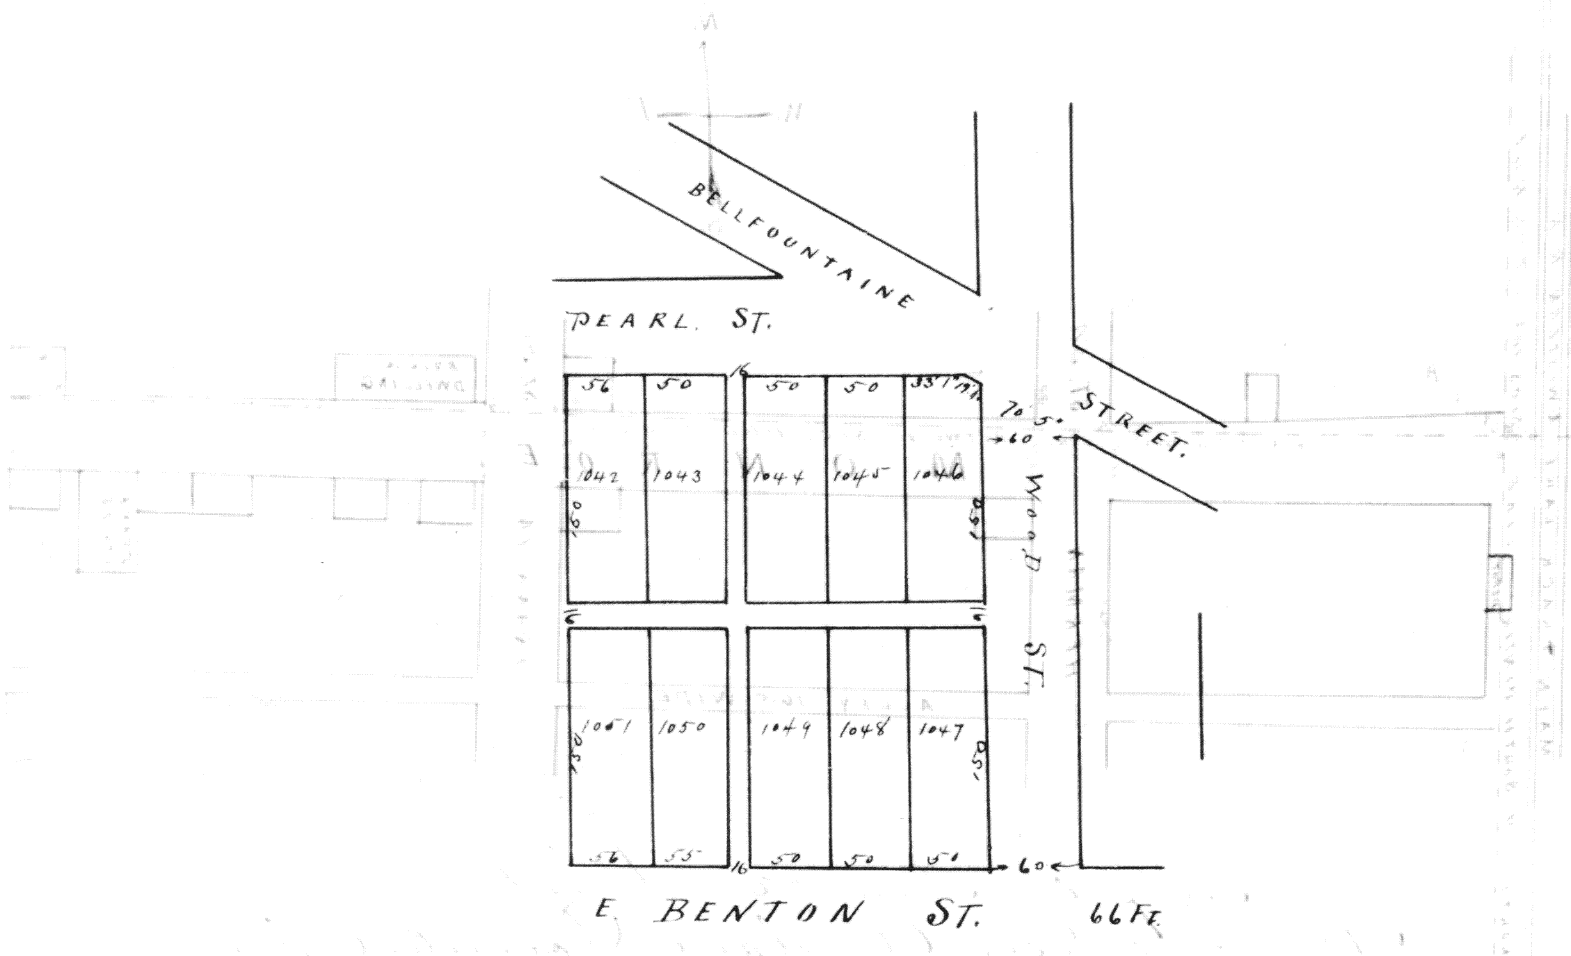

*Herbst and Foss Second Addition to Wapakoneta Ohio
and
Subdivision of Outlots 94 and 95 of J. H. Fisher dec'd.*

State of Ohio }
Auglaize County ss. } Know all men by these presents that we
Wapakoneta, } Chas. F. Herbst and Jos. M. Foss owners of the
land comprised in the above addition to
Wapakoneta Ohio do make and acknowledge
the same to be our voluntary act and deed; and we do hereby dedicate
the street and alleys laid out therein to public uses forever.
attest: Jno. B. Walsh, Chas. F. Herbst, Joseph M. Foss.

State of Ohio }
Auglaize Co, ss: } Before me personally appeared Herbst and Foss proprietors
Wapakoneta, } of the above named addition to Wapakoneta Ohio and acknowledged the plat of same to be their act and deed
for the purposes therein expressed.

April 12th 1892.

Jno. B. Walsh

Co. Surveyor Aug. Co Ohio

Surveyors office }
Wapakoneta Ohio } I hereby certify that the above delineation is a
correct representation of the work done on the
ground by me. Dimensions of lots are shown
on plat.

Jno. B. Walsh,

Village Engineer

Filed for record

April 14, 1892. Recorded same day-

J. J. Connaughton, Recorder.