


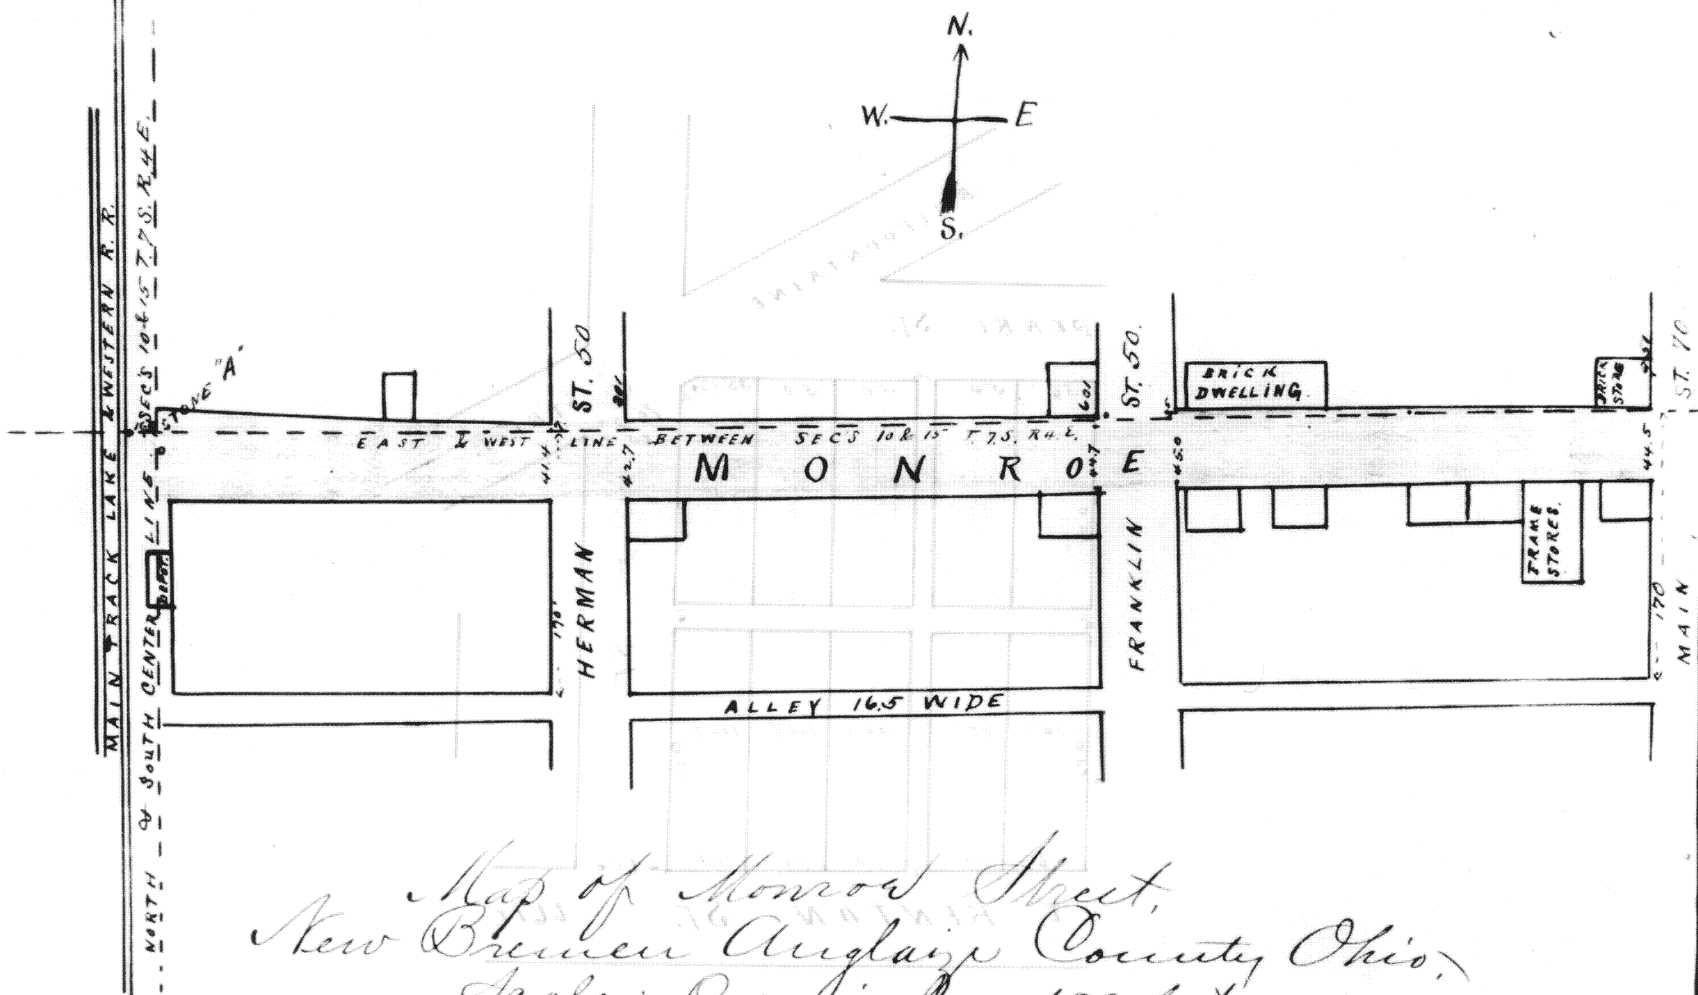

Ordinance No. 243, Relating to Monroe Street and
Plat hereof.

Whereas the street known as Monroe Street in the Village of New Bremen Ohio, has never been accepted by the village Council of New Bremen Ohio and whereas said street in its present width and condition has been continuously open and devoted to public use as a highway for and during the term of (21) twenty one years, and more last past and whereas under the direction of the said village Council a true and correct survey and plat of said street has been made and is now presented to the village Council for its proper action thereon.

Therefore Sec. I. Be, It ordained by the village Council of the village of New Bremen Ohio, that the said street as now used and designated on said plat be accepted be accepted by said village Council
Sec. II. Be it further ordained that the village clerk be and he is hereby directed to cause the Plat of said street and a copy of this ordinance to be recorded in accordance with the law regulating the records of Plats
Sec. III. This ordinance shall take effect from and after its passage and publication according to law, Done at the Council Chamber in the village of New Bremen, Ohio this sixth day of October A.D. 1891.


J. H. Knost Jr. Clerk

Edward Pauson, Mayor

I hereby certify that ordinance No. 243 was published in the New Bremen Westliche Oct. 8th 1891. and in the New Bremen Sun Oct 10th 1891.

J. H. Knost Jr.

Clerk.

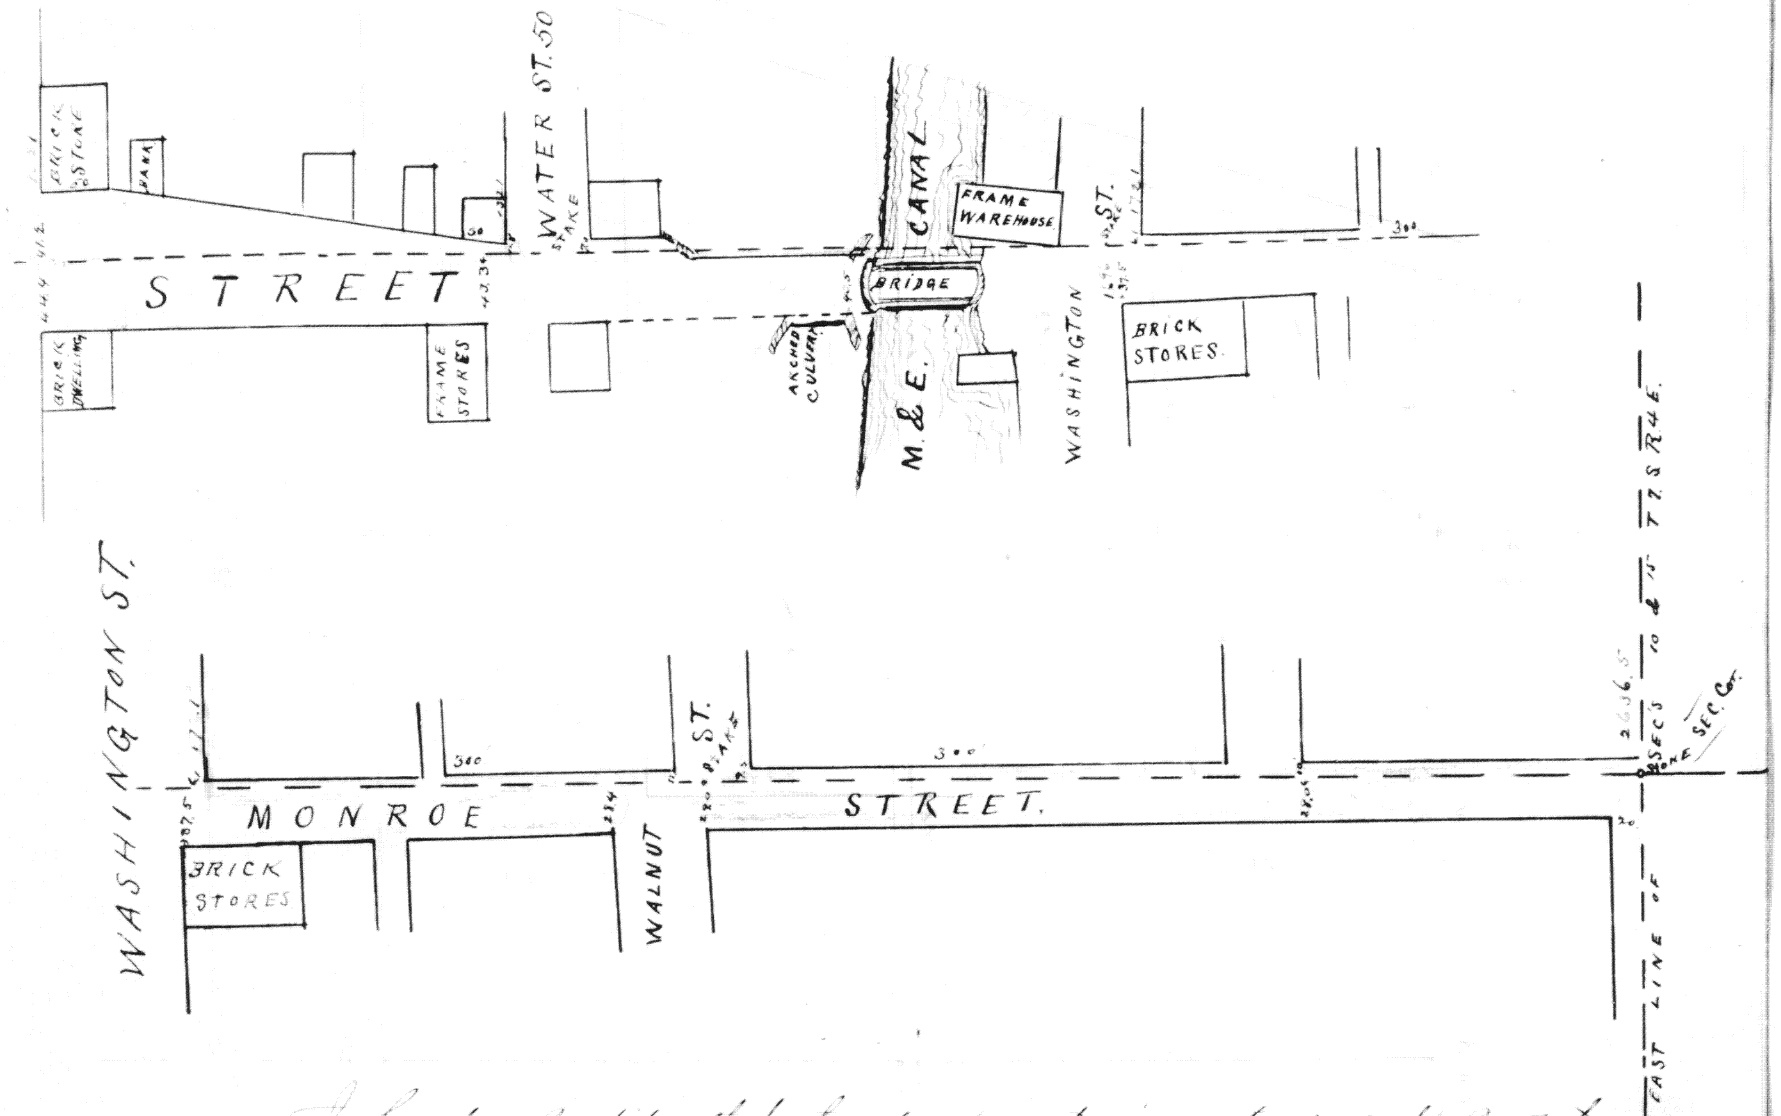

I hereby certify that the above map is a true and correct map of Monroe Street New Bremen, England Co Ohio - as surveyed by me May 21st 1891. The Blue shading indicates the limits of Monroe Street as now occupied. Distances are given in feet and tenths. Red figures are distances measured from the stone "A" along the section line.

E. W. Veughit Co. & Co.

St. Marys Ohio May 26th 1891.

Filed April 5th 1892

Recorded April 15th 1892

J. H. Connaughton
Recorder.