




Plat of Fred Wiemeyer's Subdivision of part of
Sec. T. 6. S. R. 5 E. Washington township Auglaize
Co. Ohio, Scale: - one inch = 200 feet.

(See next page)

I hereby certify that the above plat is a correct Plat of Fred
 Wiemeyer's Subdivision of Part of Section 30, Town 6, South Range
 5 east Anglaise Co Ohio, as surveyed by me April 26th 1892.
 It covers all that part of the West 1/2 of North East 1/4 of Sec. 30, lying
 South of the center of Cook Pike, so called - and the North 17 ⁶²/₁₀₀ acres
 of the west 1/2 of the South East 1/4 of Sec. 30, not including a lane
 16 1/2 ft. wide heretofore opened along the east side of the North
 and South 1/2 Sec. line of Sec. 30. Bearings are magnetic
 and distances are indicated in feet and tenths of feet
 Filed May 6, 1892
 Recorded May 6, 1892.

E. M. Kempfleit C. E.
 St Marys Ohio
 Apr. 28th 1892.

J. J. Cornaughton
 Recorder.

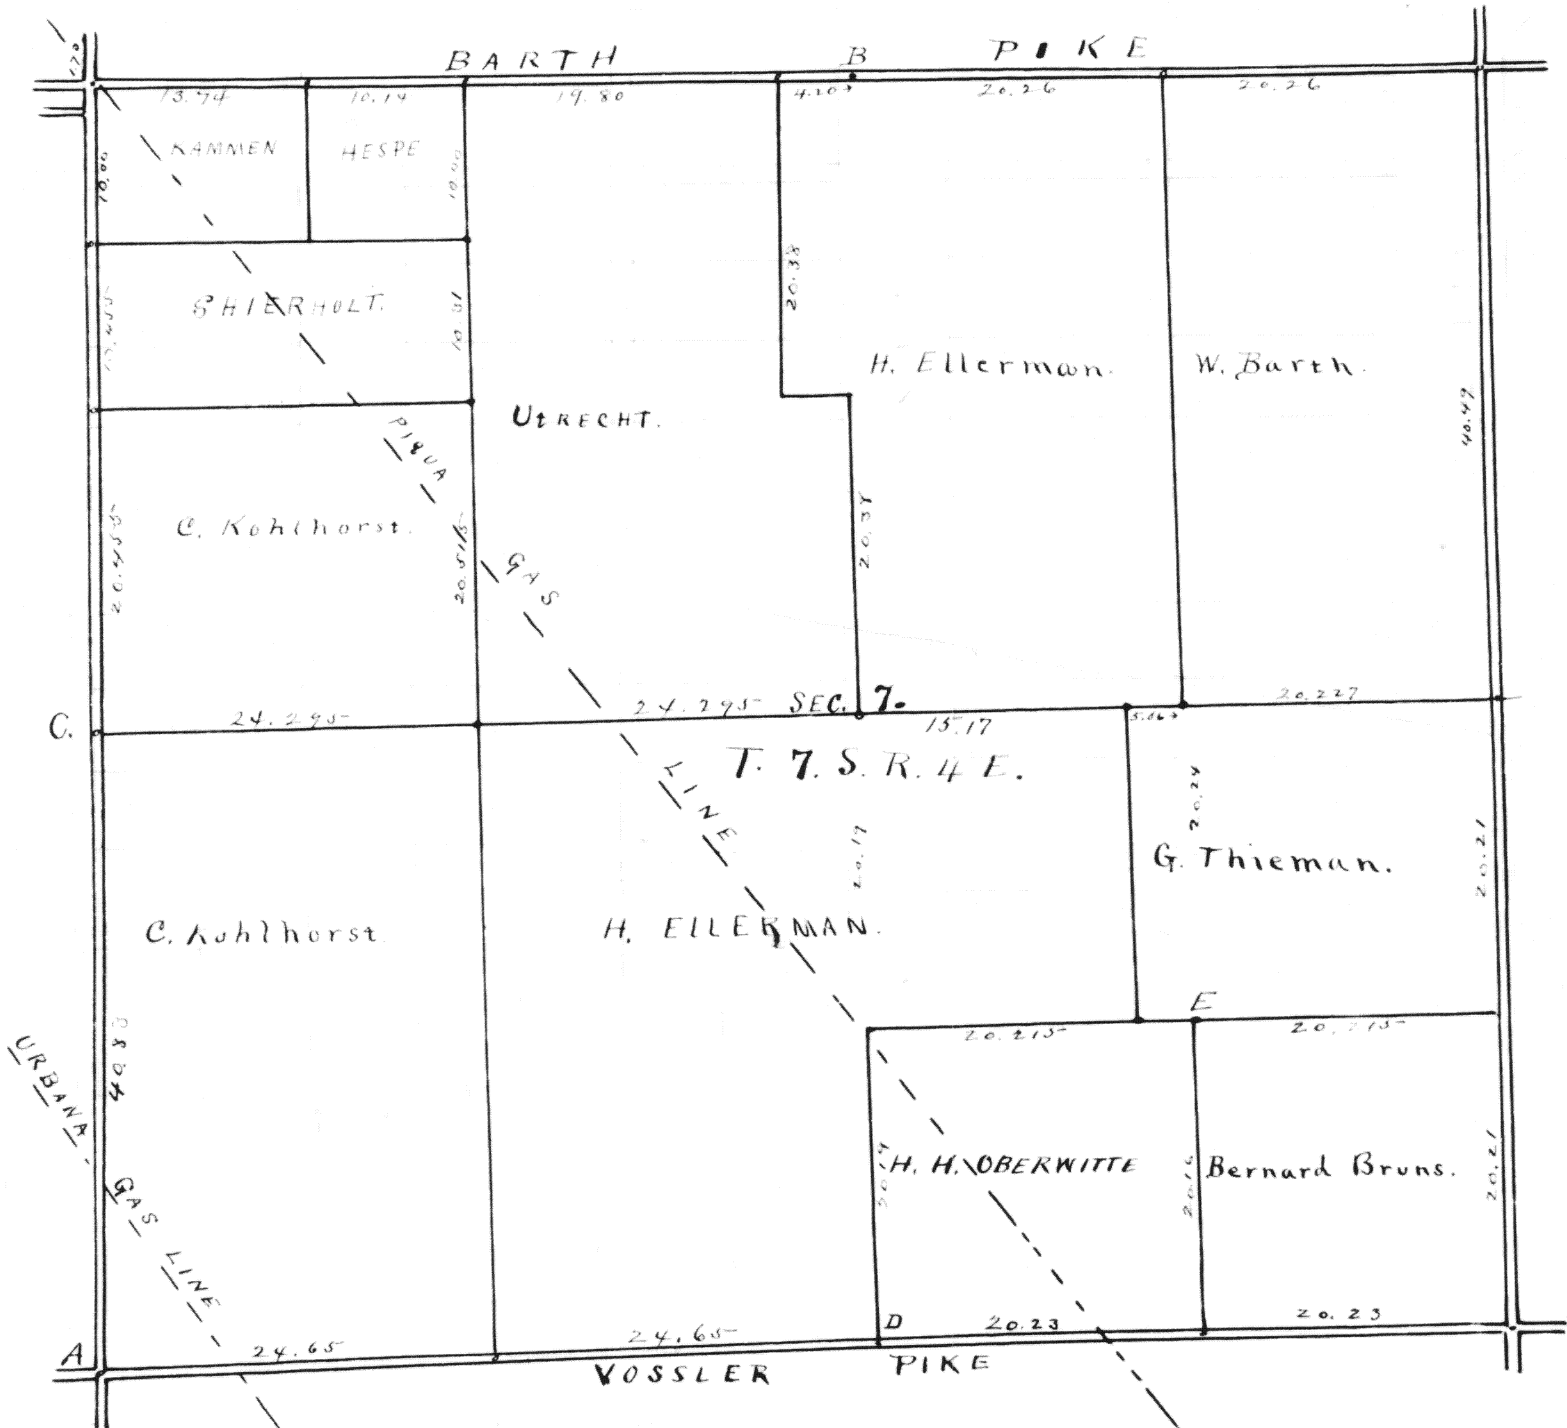

Filed May 7, 1892
 Recorded May 7, 1892
 J. J. Cornaughton
 Recorder

- A - Stone on broken tile.
- B - ^{Stone} R. Oak 24 in. - 4.57 W. 103 LKS. and B. Oak 15 in. N. 10 W. 79 LKS.
- C - Stone on bats 17 LKS. N. of Cor. to 12.
- D - " on old corner stone 40 yrs. old. Witnessed by Otto.
- E - Hickory 6 in diam. for corner.

As Surveyed and marked on ground by me Jan. 26, 1891.
 Samuel Craig Surveyor.