


I hereby certify that the above plat is a correct Plat of Fred  
 Wiemeyer's Subdivision of Part of Section 30, Town 6, South Range  
 5 east Anglaise Co Ohio, as surveyed by me April 26<sup>th</sup> 1892.  
 It covers all that part of the West 1/2 of North East 1/4 of Sec. 30, lying  
 South of the center of Cook Pike, so called - and the North 17 <sup>62</sup>/<sub>100</sub> acres  
 of the west 1/2 of the South East 1/4 of Sec. 30, not including a lane  
 16 1/2 ft. wide heretofore opened along the east side of the North  
 and South 1/2 Sec. line of Sec. 30. Bearings are magnetic  
 and distances are indicated in feet and tenths of feet  
 Filed May 6, 1892  
 Recorded May 6, 1892.

E. M. Kempfleit C. E.  
 St Marys Ohio  
 Apr. 28<sup>th</sup> 1892.

J. J. Cornaughton  
 Recorder.

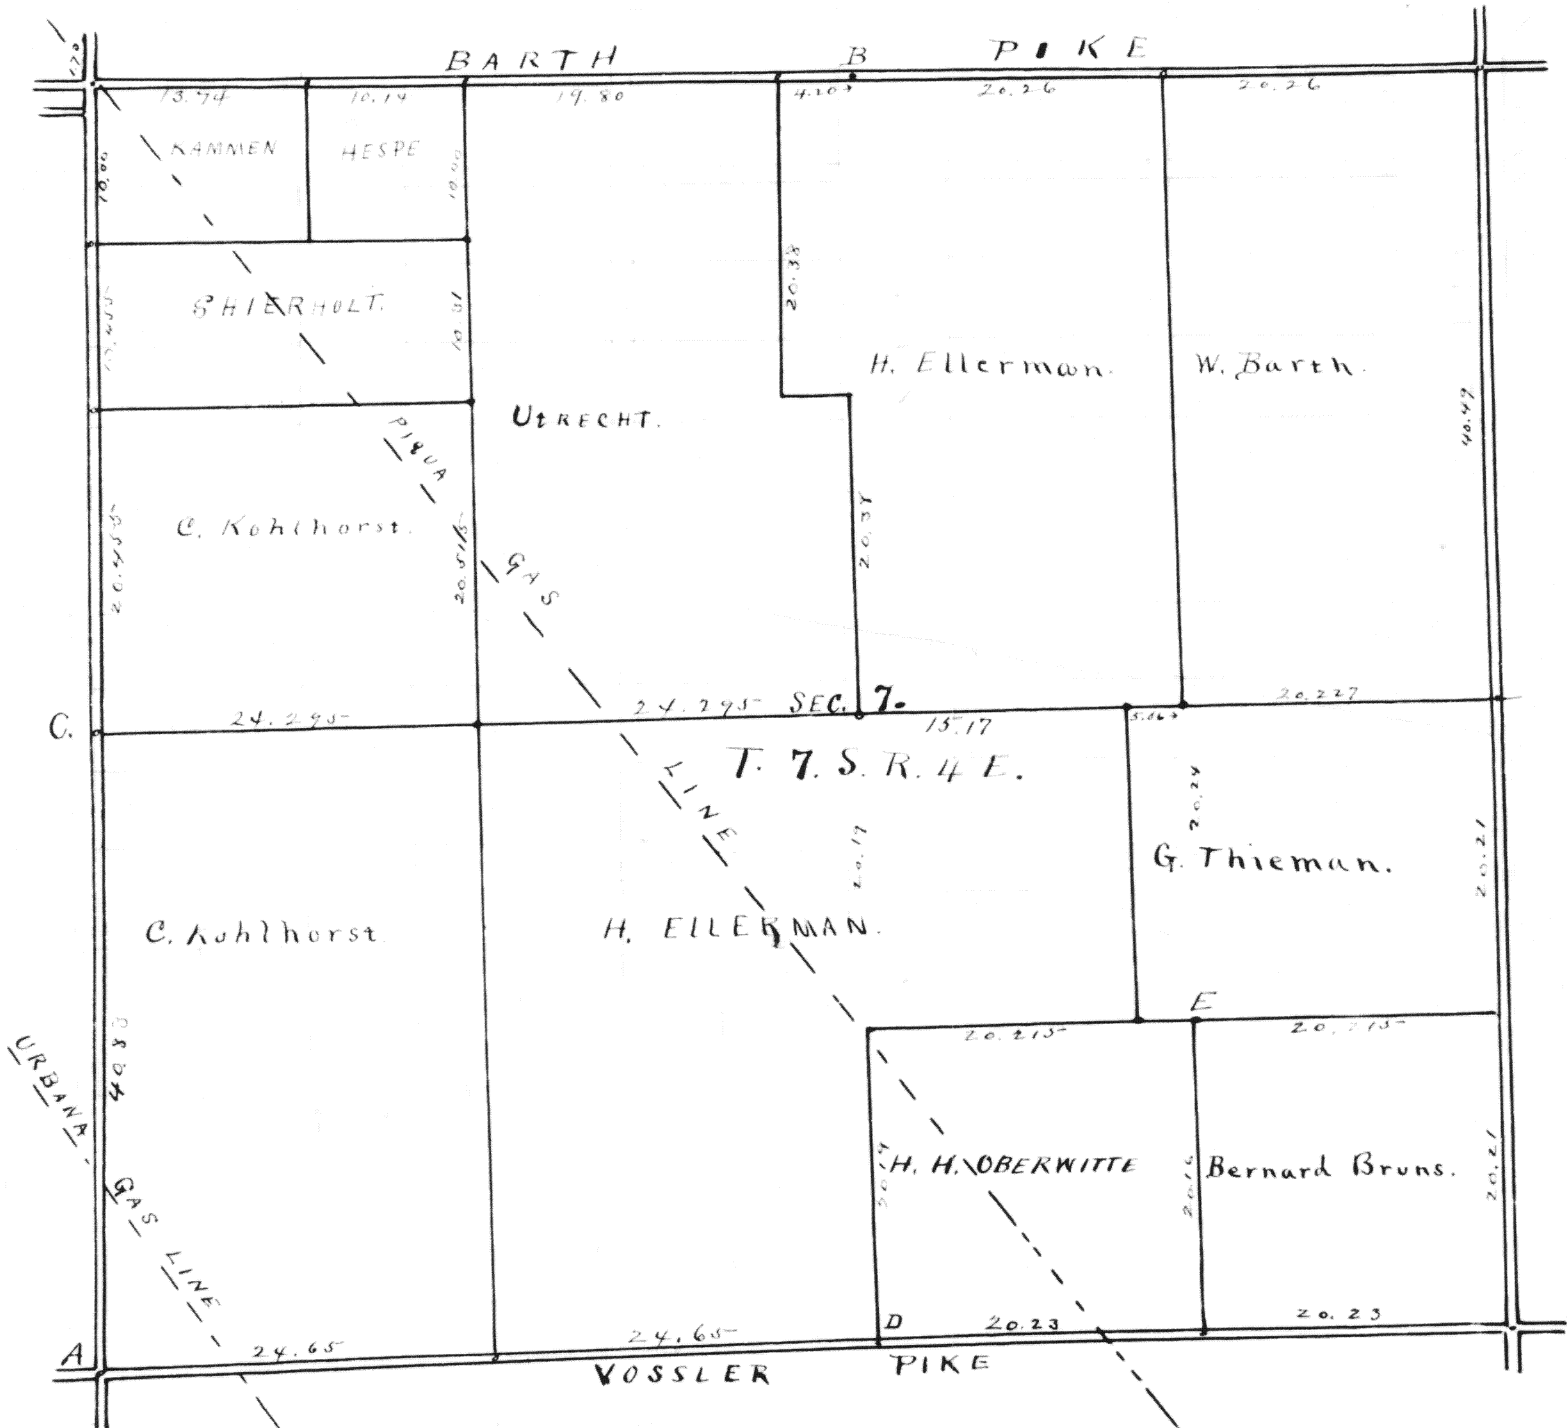

Filed May 7, 1892  
 Recorded May 7, 1892  
 J. J. Cornaughton  
 Recorder

- A - Stone on broken tile.
- B - <sup>Stone</sup> R. Oak 24 in. - 4.57 1/2 W. 103 LKS. and B. Oak 15 in. N. 1/4 W. 79 LKS.
- C - Stone on bats 17 LKS. N. of Cor. to 12.
- D - " on old corner stone 40 yrs. old. Witnessed by Otto.
- E - Hickory 6 in diam. for corner.

As Surveyed and marked on ground by me Jan. 26, 1891.  
 Samuel Craig Surveyor.