


HEUSCH & HUFFMAN'S

3^d Addition - to - St. Marys, Ohio.

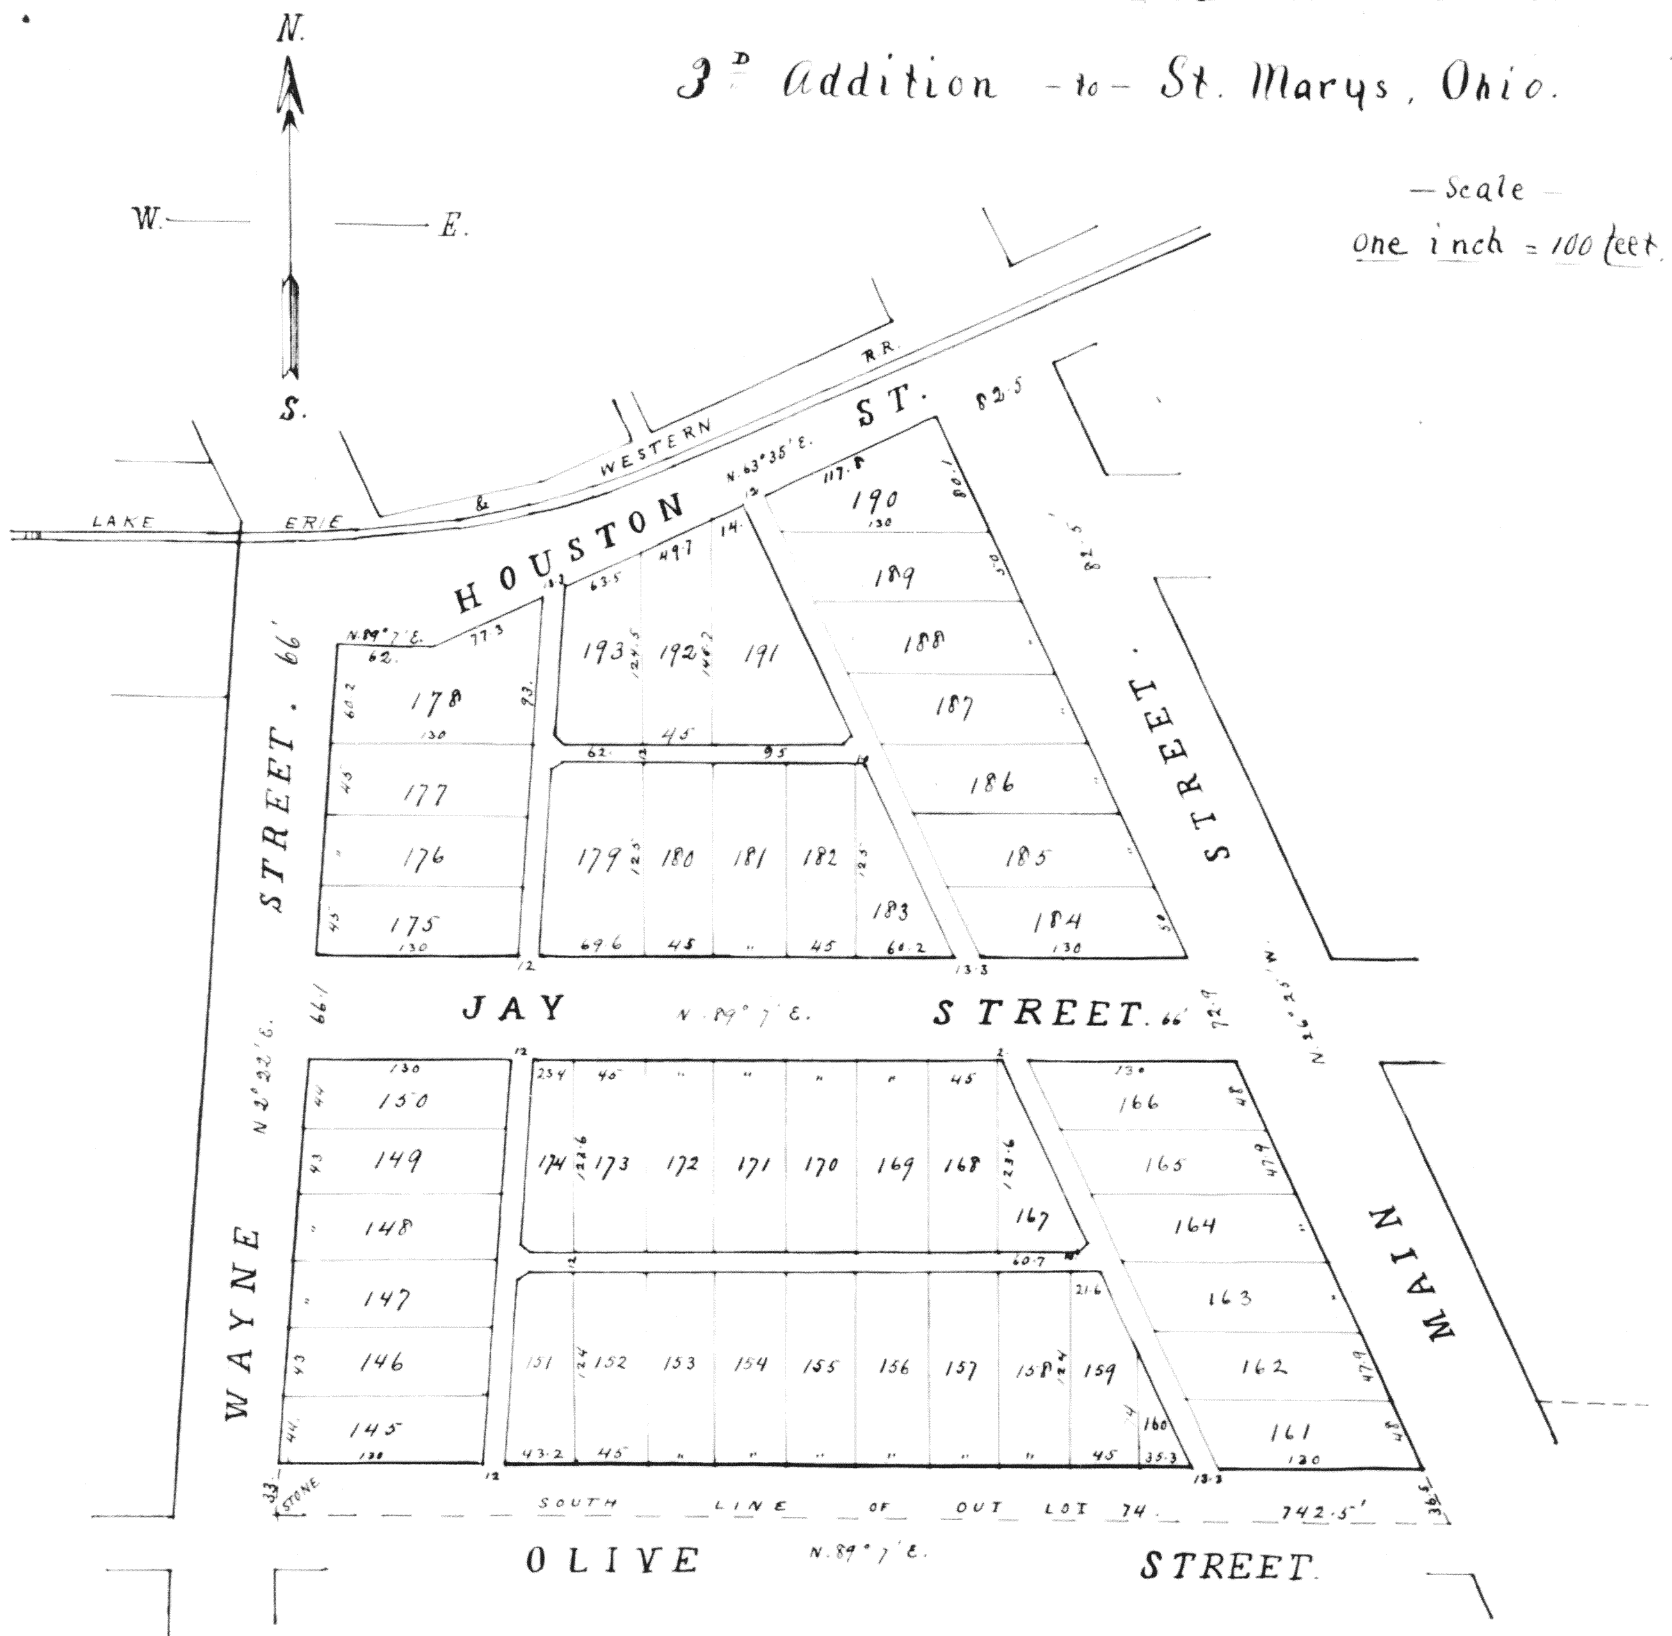

I hereby certify that the within map is a correct map of Heusch & Huffman's Third Addition, being a subdivision of Out Lot No. Seventy-four (74), Village of Saint Marys, Auglaize County, Ohio. Bearings are Magnetic, and distances are indicated by feet and tenths. Jay Street is an extension of the same as laid out in Jay's Addition to St. Marys, O.

E. M. Vanfleet, C. E.

St. Marys, O.

Sept. 26th 1892.

Know all men by these presents, that we A. H. Heusch and Malinda Heusch, his wife, Guy Huffman and Mattie E. Huffman his wife, do hereby certify and acknowledge the above to be a true map of Heusch & Huffman's Third Addition to the Village of Saint Marys, O. as laid out according to our direction, and we hereby dedicate to the perpetual use of the public the streets and alleys, less sand & gravel, as marked thereon; reserving to ourselves, our successors and assigns, the

reversion thereof whenever the same may be discontinued by law.

Witness
Chas F Bullock,
L. H. Neusch Jr.

A. F. Neusch
Malinda Neusch
Guy Huffman
Hattie E. Huffman

Seal
Seal
Seal
Seal

On this 13th day of Feb'y, 1893, before me, the undersigned, a Notary Public, personally appeared A. F. Neusch & Malinda Neusch, Guy Huffman & Hattie E. Huffman, and acknowledged the signing & sealing of the above to be their voluntary act and deed.

Chas. F. Bullock,
Notary Public.

I do hereby certify that Plat of Neusch & Huffman's (3rd) third addition to the Village of St. Marys has been duly accepted, May 15/1893, at a regular meeting, by Ordinance No 108, passed May 15/1893.

Seal

D. A. Clark, Mayor.

Filed & Recorded May 30th 1893.

Attest: M. J. Mooney Jr.
Clerk.

Ednaughton, Recorder.