


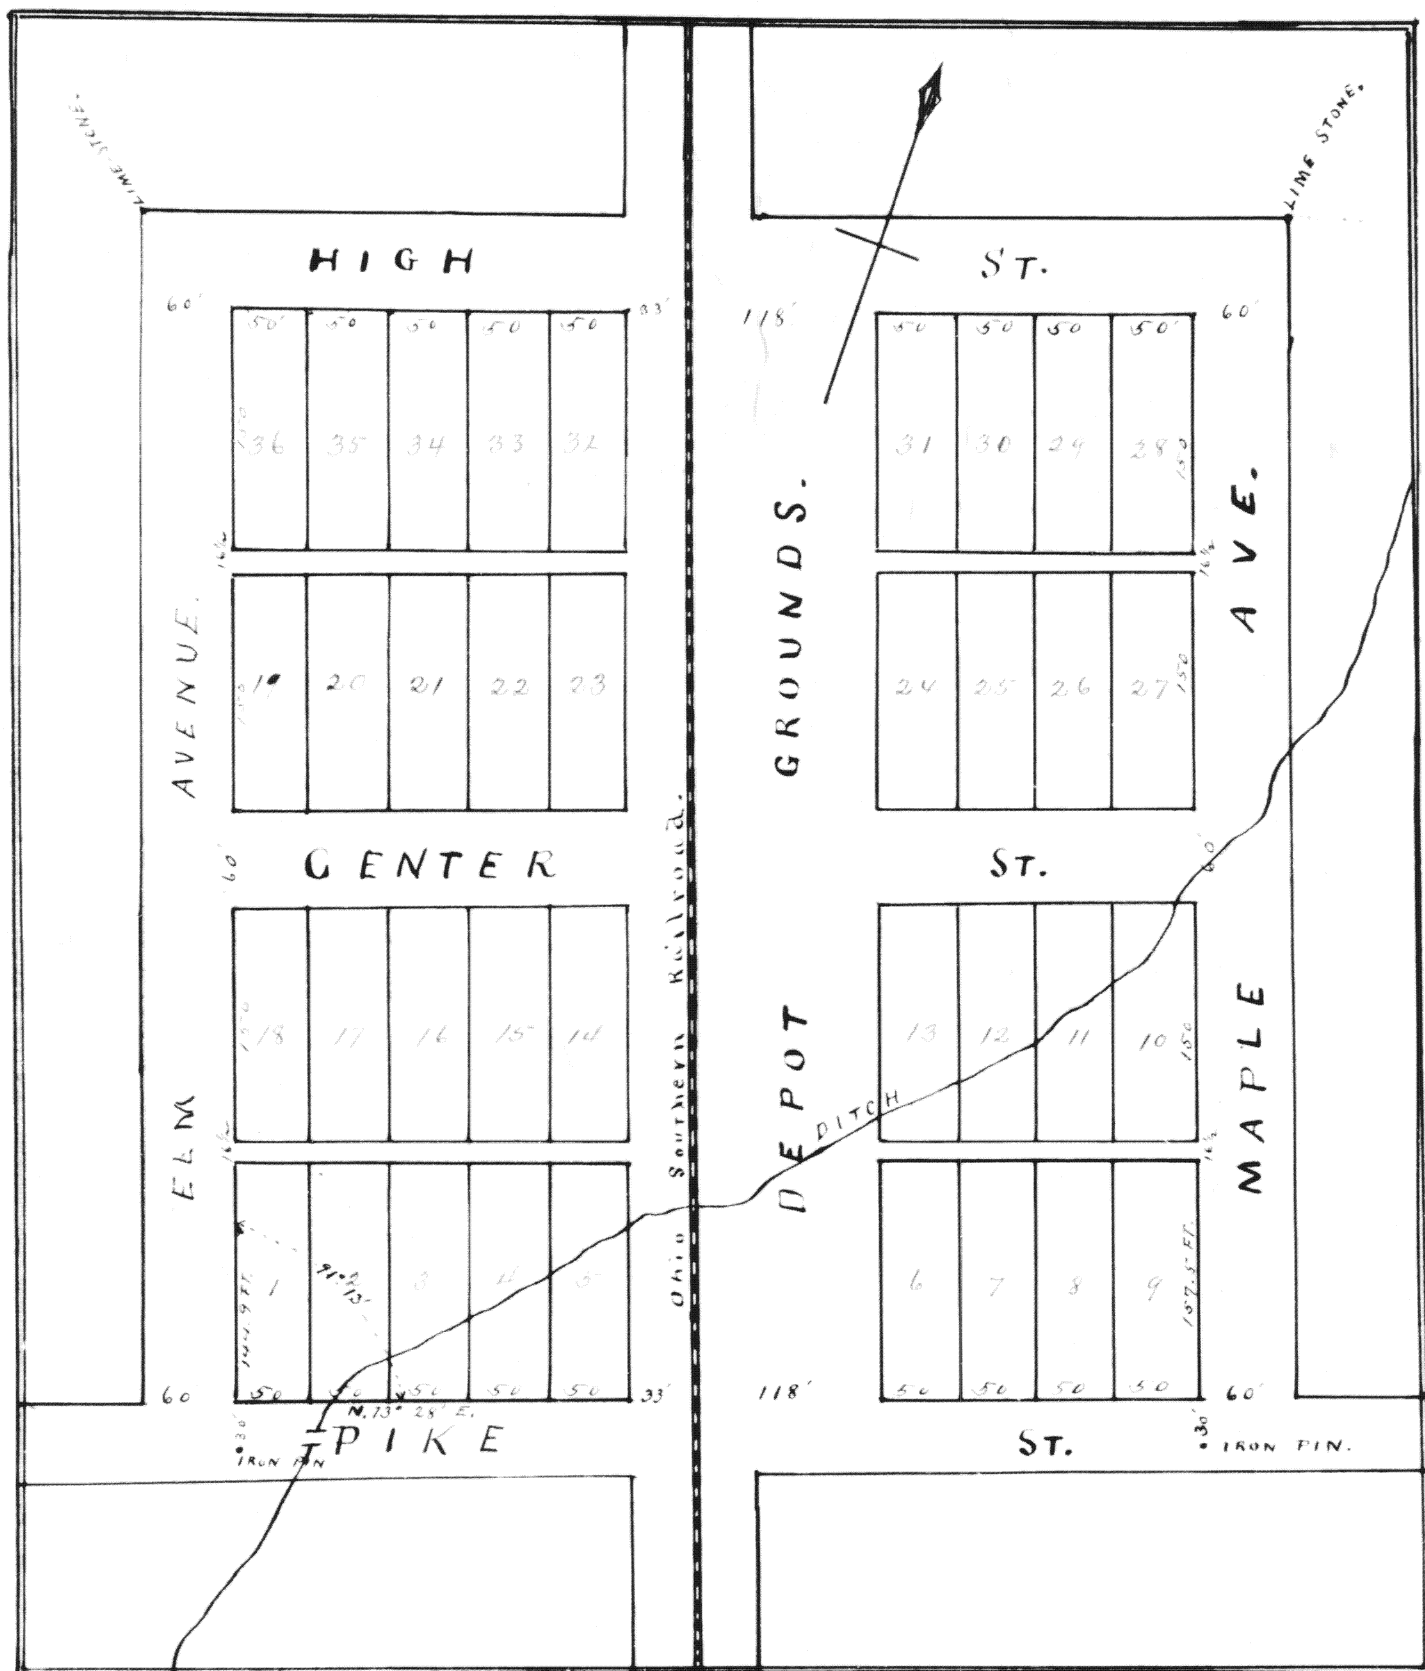

GEYER CITY.

Geyer City is laid out in the central part of the north west fractional quarter of section 27, town 6 south, range 7 east, immediately north of the intersection of The Ohio Southern Railroad and Geyer Pike in Clay township, Auglaize County Ohio.

Streets are 60 feet and Alleys are 16½ feet wide, laid out at right angles. Size of lots and width of Streets and Alleys are given in feet. Iron pins are driven in center of pike 30 feet from south west corner of lot number one, and 30 feet from south east corner of lot number nine.

Line Stones are set at North east corner of Maple Avenue and High Street, and North west corner of Elm Avenue and High Street.

I hereby certify that the above, and map represents correctly the work done on the ground by me Sept 20, 1893.

Samuel Craig
Surveyor.

(over.)

Know all men by these presents that I George Geyer of Auglaize County Ohio, do make public and adopt the annexed Plat of Geyer City Auglaize County Ohio, of which I am proprietor and dedicate to the use of the Public forever as highway, the streets and alleys therein indicated and named.

In Witness Whereof I hereunto set my hand and seal this 4th day of October, A.D. 1893.

In Presence of

Samuel Craig

Chas W. Sievers

The State of Ohio

Auglaize County ss:

George Geyer (Seal)

Be it remembered that on this 4th day of October in the year of Our Lord one thousand eight hundred and ninety three before me, County Surveyor within and for said County personally appeared George Geyer, the grantor named in the foregoing instrument and acknowledged the signing and sealing thereof to be his voluntary act and deed for the reasons and purposes therein mentioned.

In Witness Whereof I have hereunto subscribed my name on the day and year above mentioned.

Filed and Recorded

Dec, 26, 1893-

Samuel Craig, Surveyor

Auglaize County Ohio-

J. J. Connaughton

Recorder.

GEYER CITY.