


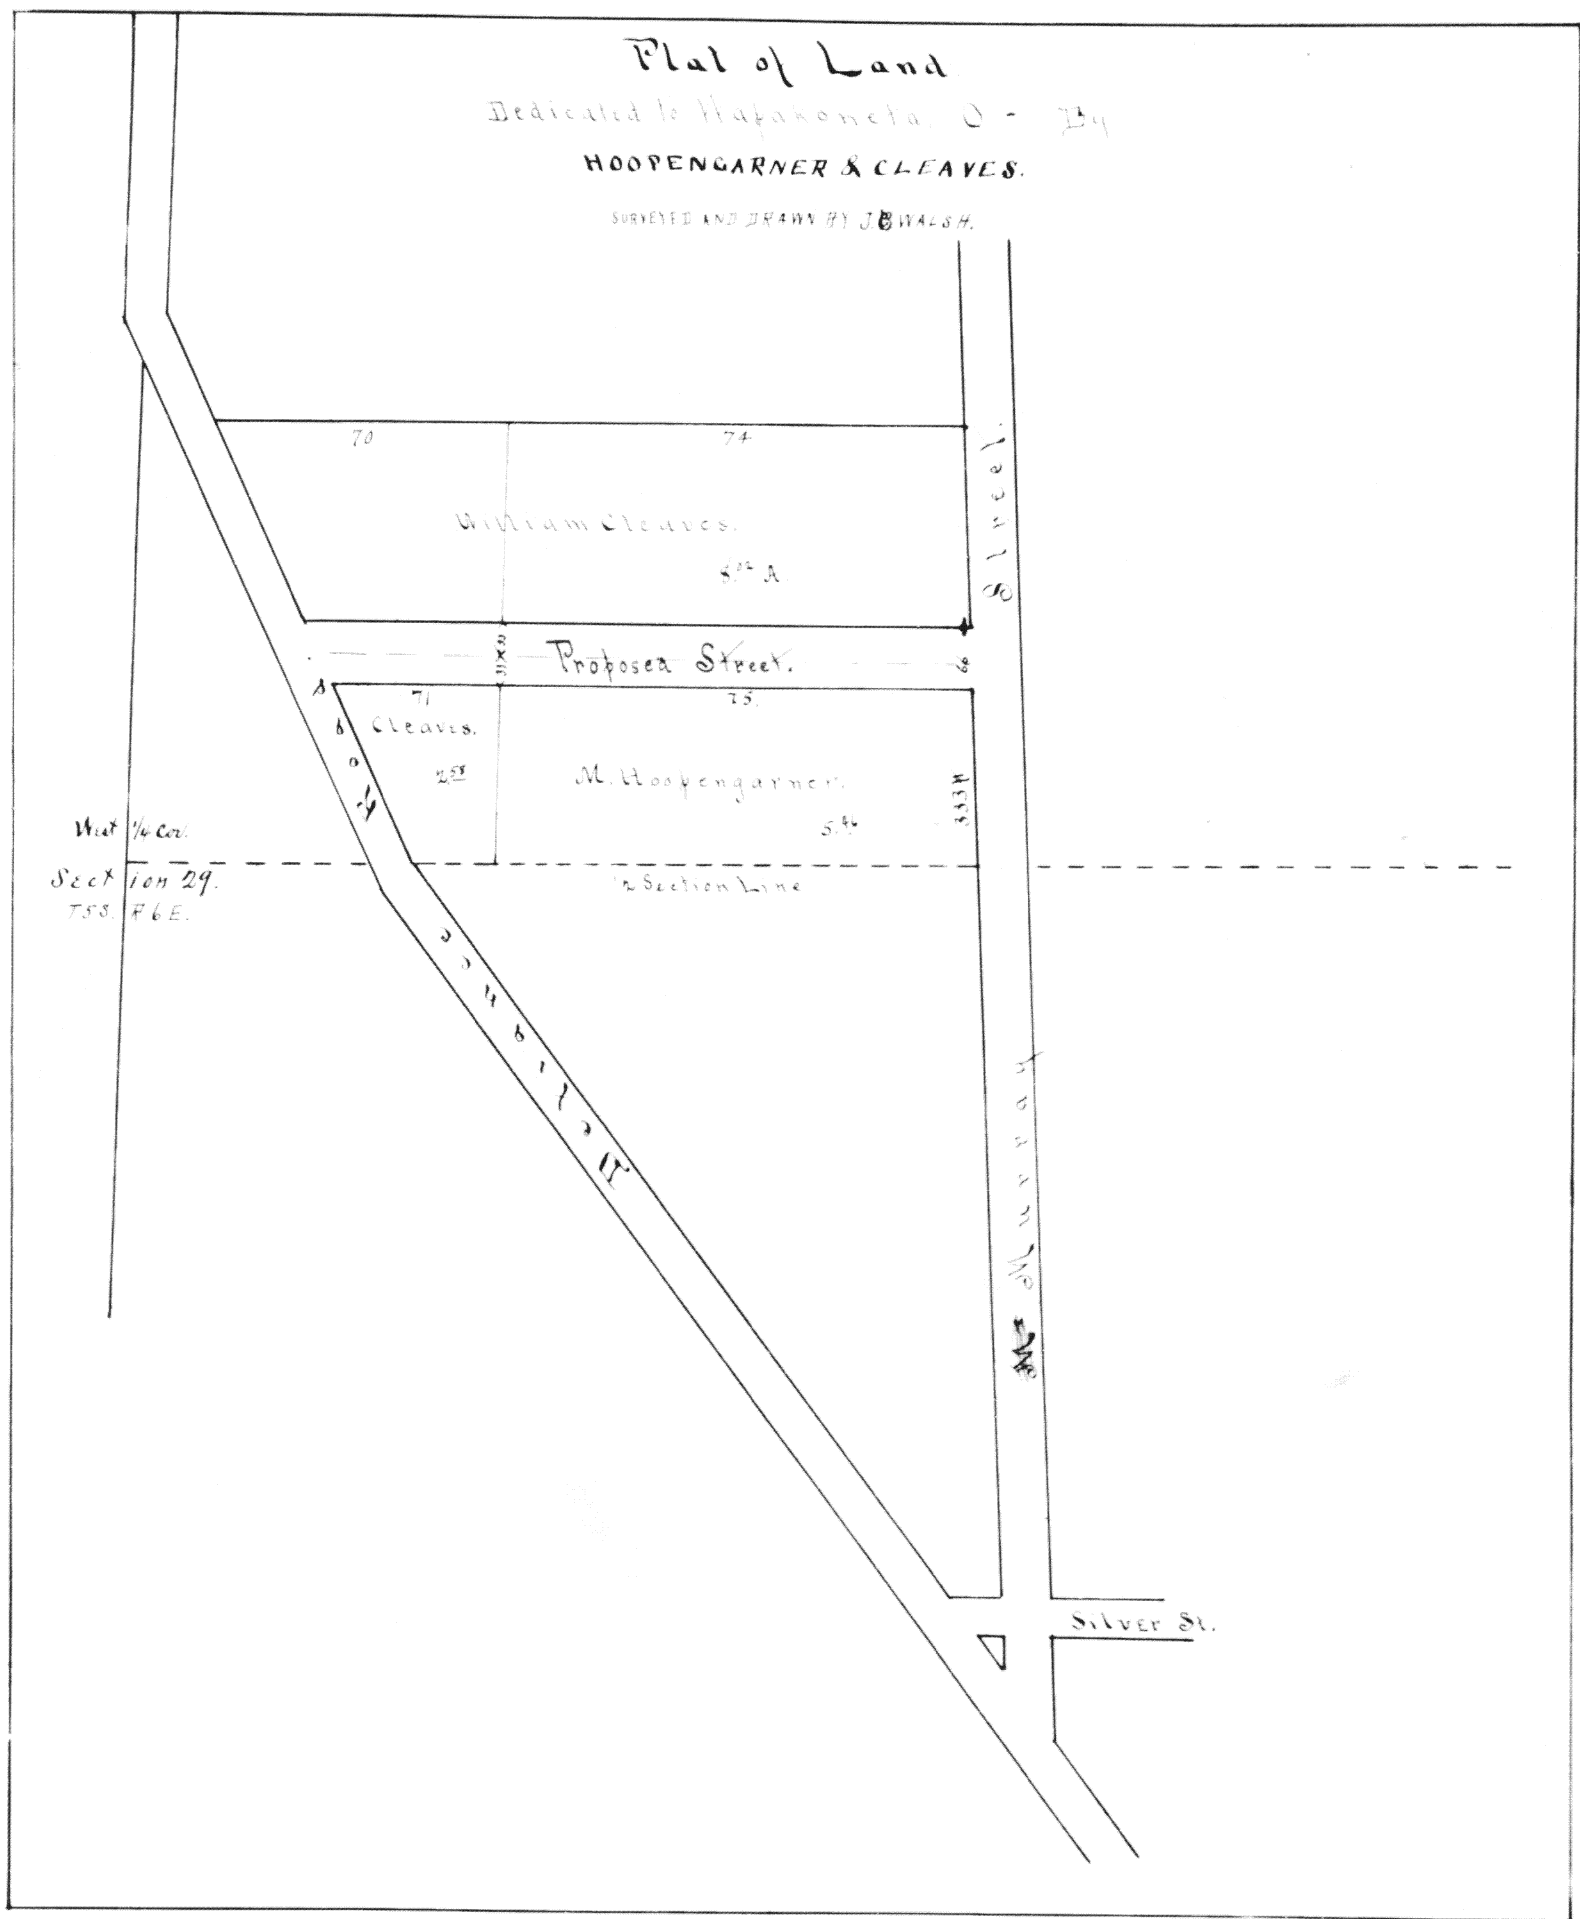

Know all Men by these Presents: That we Michael Hoopengarnier and William Cleaves, Proprietors of Out Lots Nos. 70, 71, 74, 75 in the Murray's Subdivision, in Section 29, T5S. R6E. do hereby dedicate to the use of the Public the land comprised in the proposed street shown on the Plat herewith, acknowledging the said dedication to be our voluntary act and deed.

Signed before me this 7th day of May, 1891.

Attest: Geo. B. Walsh.

Wm. Cleaves (seal)
M. Hoopengarnier (seal)

Benjamin Lingee, Probate Judge.

Hapakoneta O. June 9th, 1891 - I hereby certify that the above Plat was duly approved by the Council of Hapakoneta Ohio, at its regular session upon the above date.

Joseph Myers, Clerk.

Filed January 9, 1894.
Recorded Jan'y. 10. 1894

Chas. Fredrick Recorder