

These new numbers are
not the present new
numbers of New Bremen
1/20/03
B.S. Anderson


Ober Bremen.



Town Plat, and new Series of Ober Bremen.

The lots and numbers of lots in red ink, is to be taken as the new series and the small numbers of lots marked with black ink is the old number as laid out formerly as the south part of Front Street and lots were formerly called South Addition of Bremen, and the Out Lots numbered and stated new series commencing with Out Lot one to Out Lot number thirteen and the numbers marked "old plat" are the old numbers on the old plat.

All the streets are 66 feet wide except Wine street is only forty five feet wide; the alleys are all 16 1/2 feet wide: the lots on the east side of Main street are all 66 feet wide and 139 feet deep, and from Walnut street Front street north east these lots are only 66 by 99 excepting Lot 17 old plat (new series 150) is 66 by 139, and the fractions all excepted and two lots West of Main street, and all lots are 66 feet by 139, the fractions excepted.

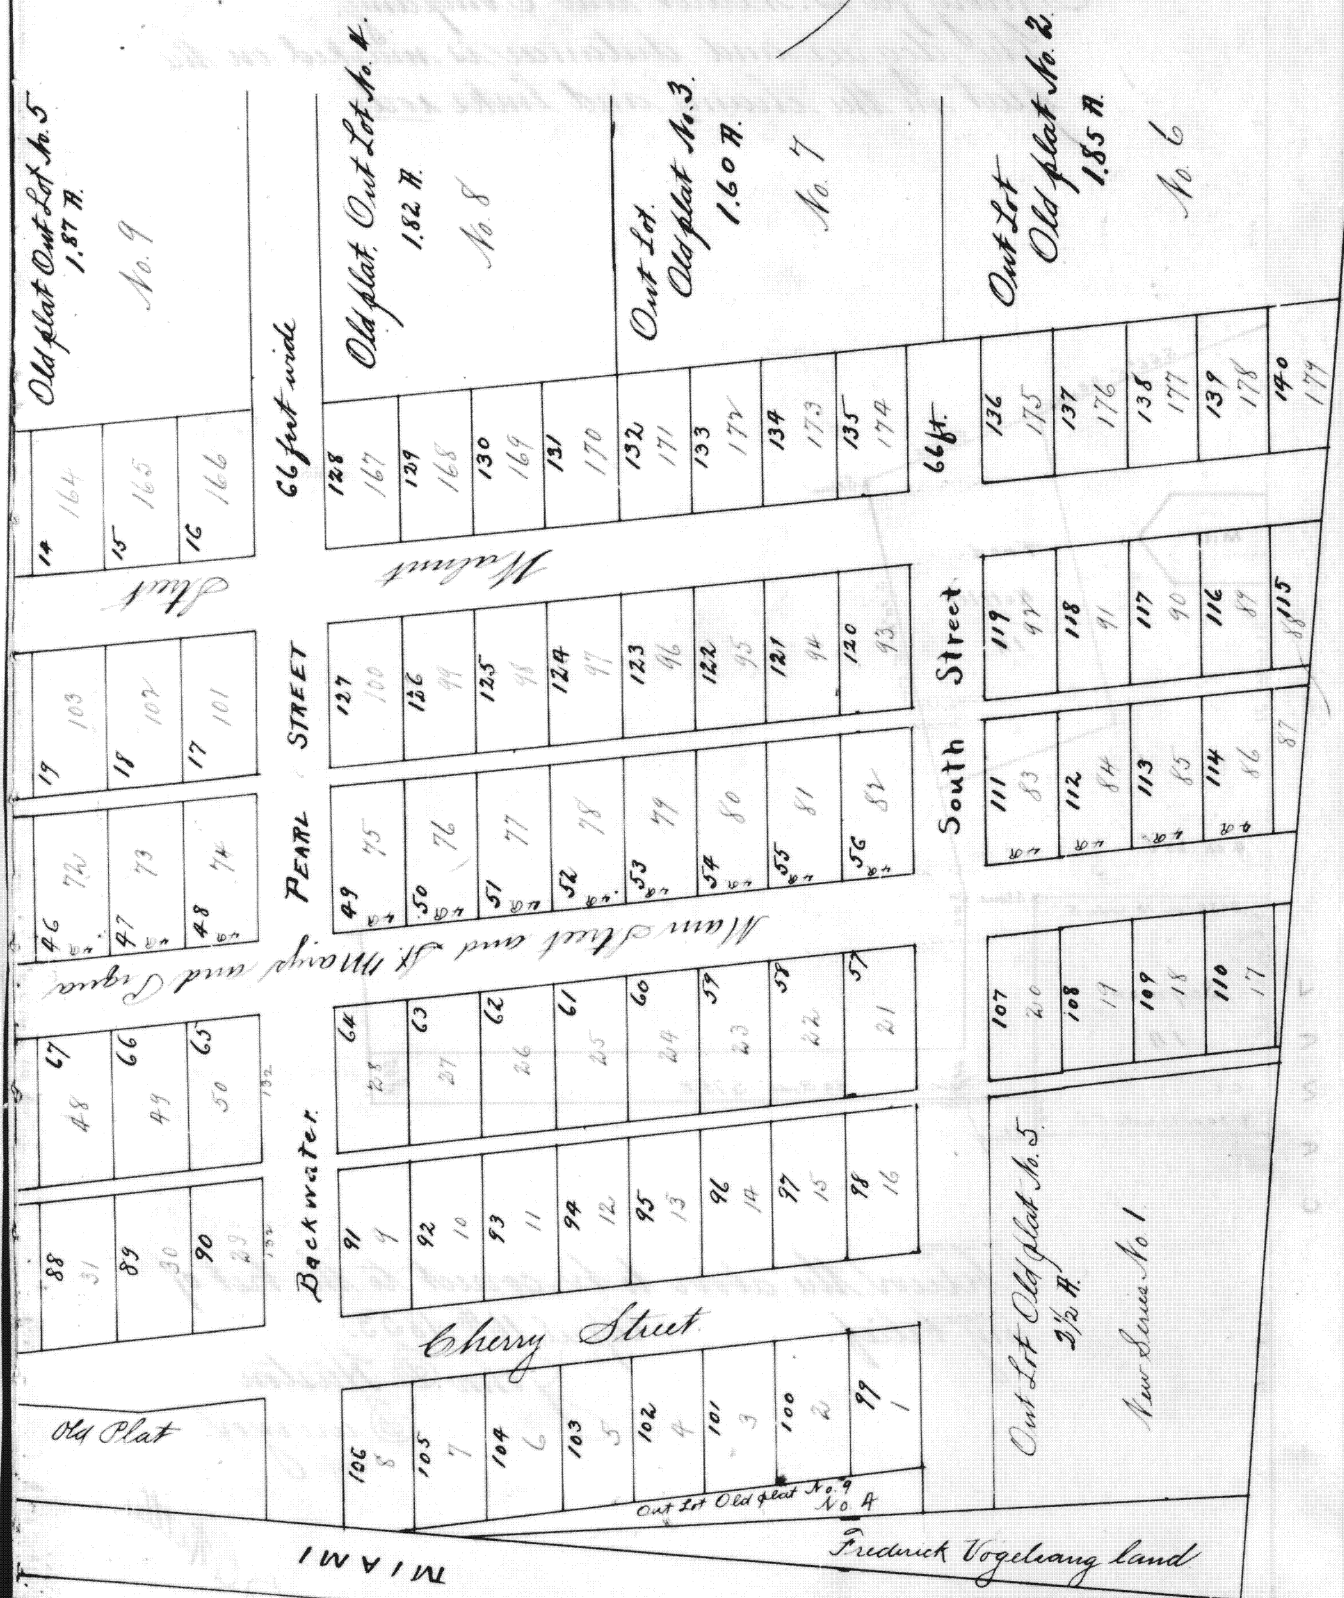

And Out Lots No. 1, 2, 3 + 4 + 13 marked new series are not stated how many lots, and the other Out Lots are all marked by the acre, and f- as can be seen on the Out Lots.

Ch. Ellermann.

Filed and recorded

May 3, 1853.

C. J. Galizio

Recorder A. Co. Co.