


Wapakoneta.

First North Addition

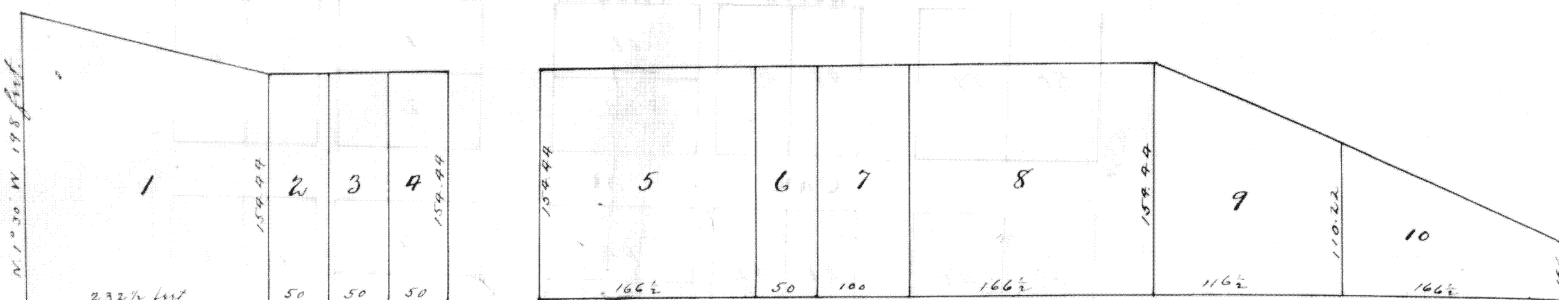

An addition to the town of Wapakoneta laid out by Peter Aughinbaugh, Jonathan N. Wilds, Joseph Barnett, Thomas B. Van Horn and Robert Skinner, laid out on the north side of Auglar's street, beginning at the south west corner of lot No. 5. Lot No. 1 is 232 1/2 feet fronting on Auglar's street and 198 feet back at west end 154.44 at east end. Lots 2, 3 & 4 are each 50 feet front and 154.44 back. Lot No. 5 is 166 1/2 feet front and 154.44 back. Lot No. 6 is 50 feet front and 154.44 back. Lot No. 7 is 100 feet front and 154.44 back. Lot No. 8 is 166 1/2 feet front and 154.44 back. Lot No. 9 is 116 1/2 feet front and 154.44 at west end and 110.22 back. Lot No. 10 is 166 1/2 feet front and 110.22 back at west end and 16 1/2 feet back. Lots run back at right angles with Auglar's street. Blackhoof street is 66 feet wide.

I certify the above to be a correct plat of an Addition to the Town of Wapakoneta laid off by me. Surveyed Sept. 28. 1833.

John Jackson. Surveyor.

The State of Ohio, Allen County ss.

Personally came before me H. D. Williams an acting Justice of the Peace for Ditchoquet township in said county, Peter Aughinbaugh, Thomas B. Van Horn, Joseph Barnett, Robert J. Skinner and Jonathan N. Wilds who acknowledged the within plat of lots as an Addition to the town of Wapakoneta, to be their act and deed to the end that the same may be recorded as required by law. Given under my hand and seal this 23^d day of May A.D. 1834.

H. D. Williams. J. P. (ual.)

The foregoing town plat was presented for record the 21st day of May A.D. 1834 and recorded the 31st day of same month.

John Ward
Recorder A. Co. O.

Transcribed by me August 4. 1849.

See pages 122 & 123